





Jackson Avenue Ramps Project

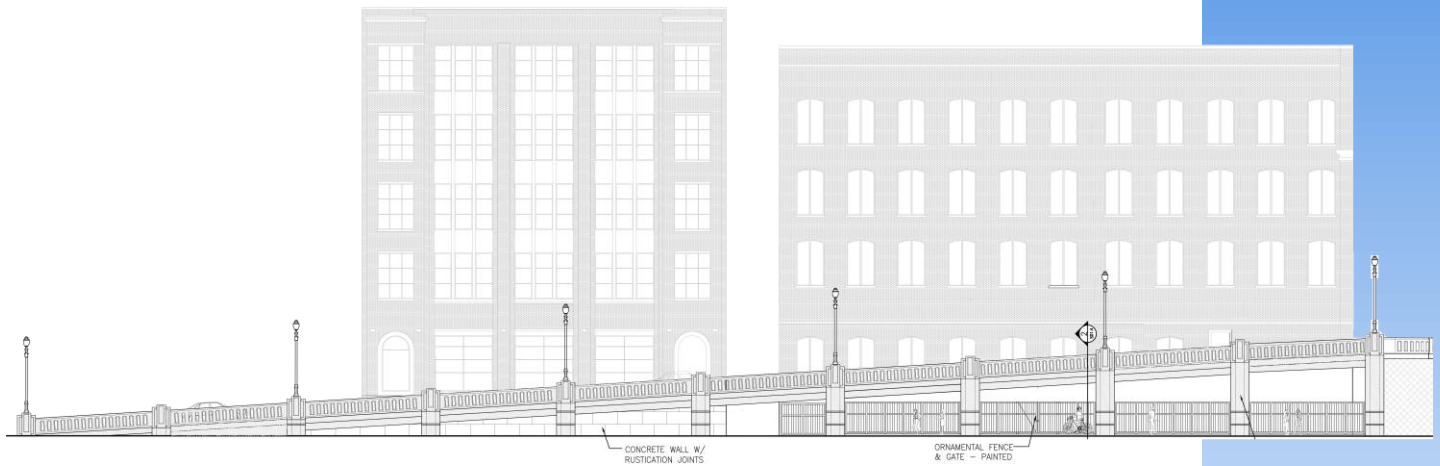

W. JACKSON AVENUE EAST RAMP NORTH ELEVATION

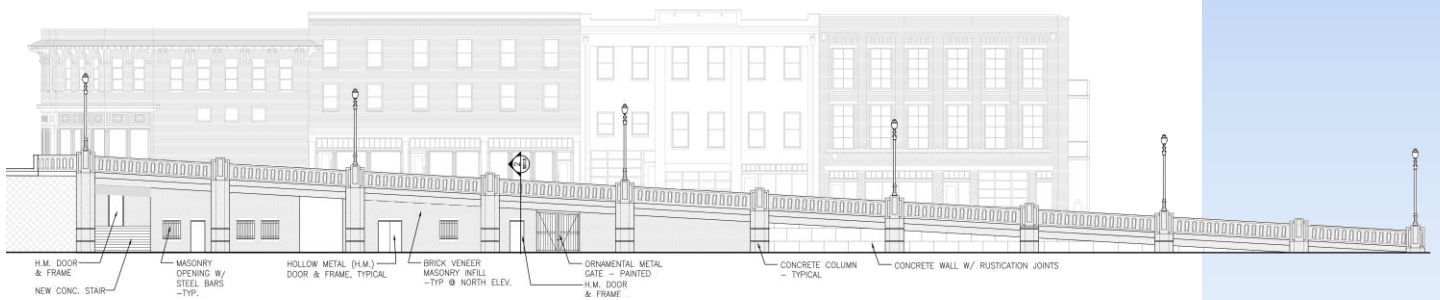

W. JACKSON AVENUE WEST RAMP NORTH ELEVATION

Project Description: The Jackson Avenue Ramps are included within the TDOT Bridge Inventory and are inspected on a biannual basis. The poor rating of the ramps resulted in qualification for participation in the federal bridge replacement program. Because TDOT is allowing local agencies to administer projects that affect local streets, the City will administer all phases of this project.

Schedule:

Bid Opening: May 9, 2019

Notice to Proceed: September 16, 2019

Contract Completion Date: September 15, 2020

Current Contract Price: \$ 6,454,538

Engineering Department September 2019 Status: The awarding of the construction contract was approved at the June 18, 2019 City Council Meeting. A pre-construction meeting was held on July 30, 2019. A public meeting was held on August 5, 2019. The Notice to Proceed to construction is issued with a construction start date of September 16, 2019.

Project Designer: Vaughn & Melton Consulting Engineers, Inc.

Construction Contractor: Bell & Associates Construction, LP

City of Knoxville Contact

Construction Engineer: Robin L. Tipton, PE (865) 215-6100



CITY OF KNOXVILLE
Madeline Rogero, Mayor

James R. Hagerman, PE
Director of Engineering