


7 TRAIL SECTION @ EXISTING CULVERT
SCALE: 1/4" = 1'-0"

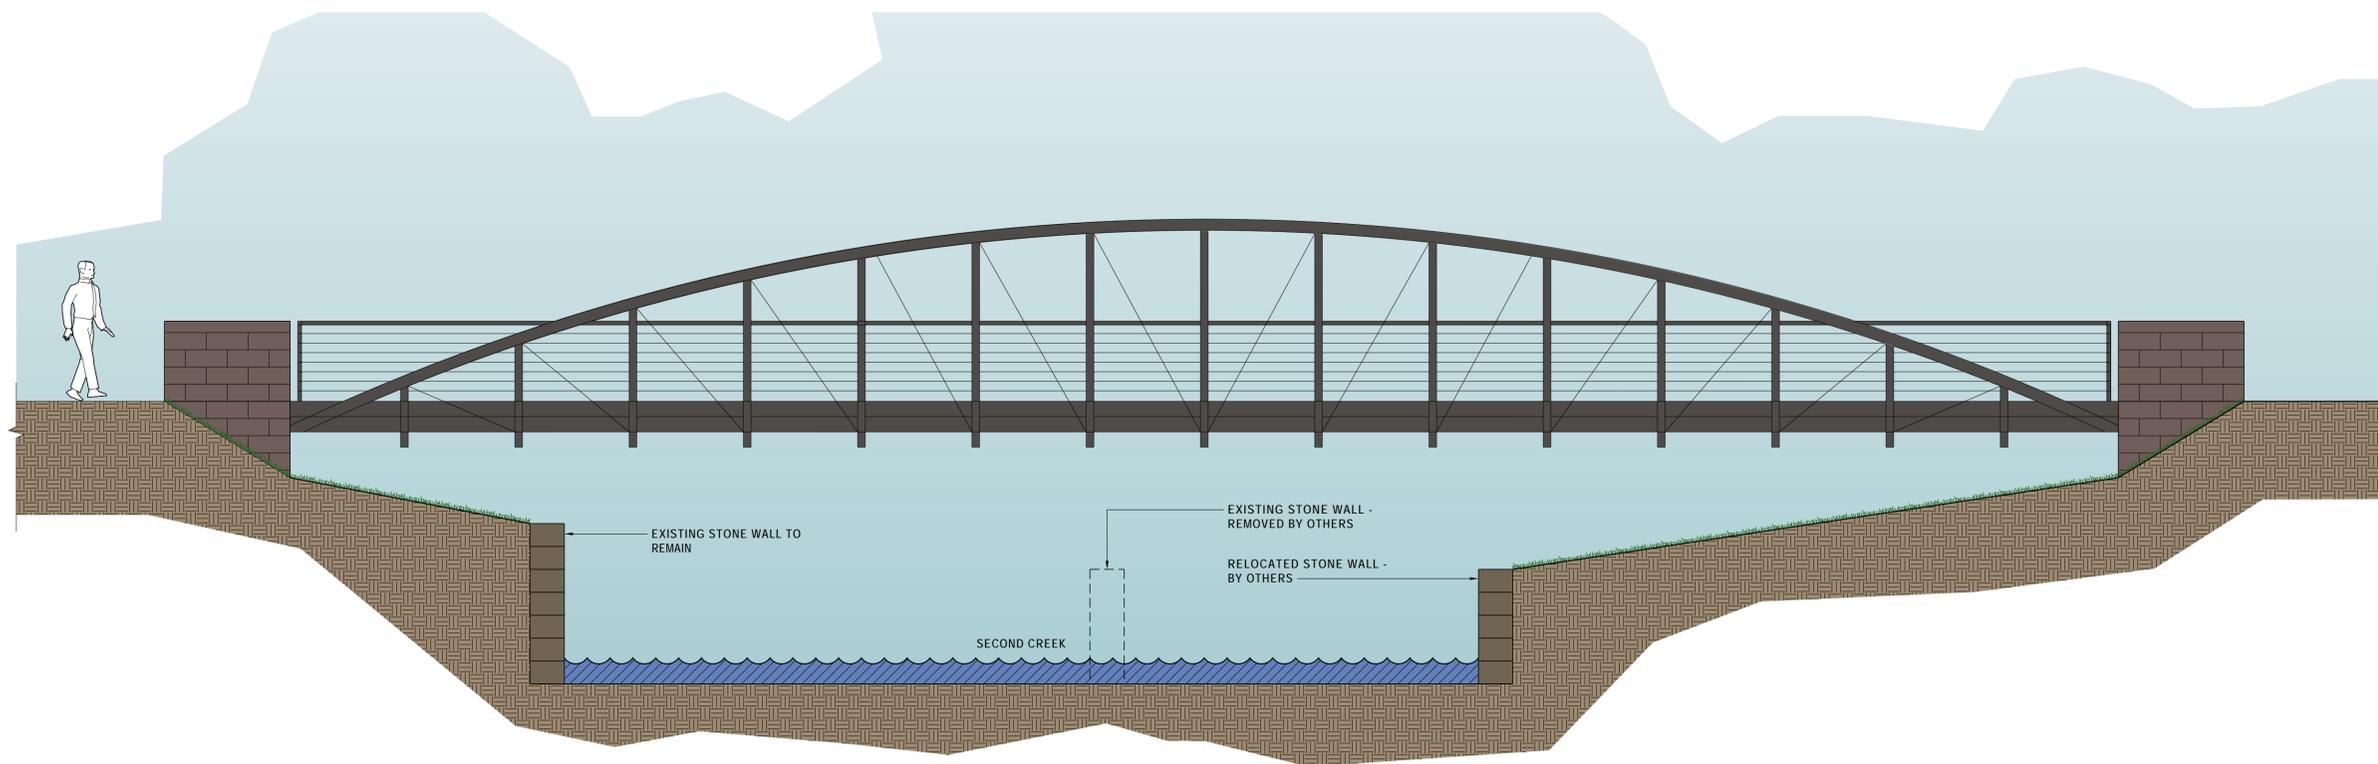

8 TRAIL BRIDGE (80' SPAN) AT SECOND CREEK
SCALE: 1/4" = 1'-0"

* "NITU" IS NOTICE OF INTERIM TRAIL USE

04/29/2016



CORRIDOR SECTIONS - CORRIDOR D
SECOND CREEK GREENWAY - WORLD'S FAIR PARK TO BAXTER AVENUE
CITY OF KNOXVILLE



D2.4

SECTIONS