


**8** SIDEPATH @ McCALLA AVENUE BUILDING  
 SCALE: 1/4"=1'-0"

\* NOTE: EXISTING ASPHALT, SIDEWALK AND CURB & GUTTER REMOVAL REQUIRED

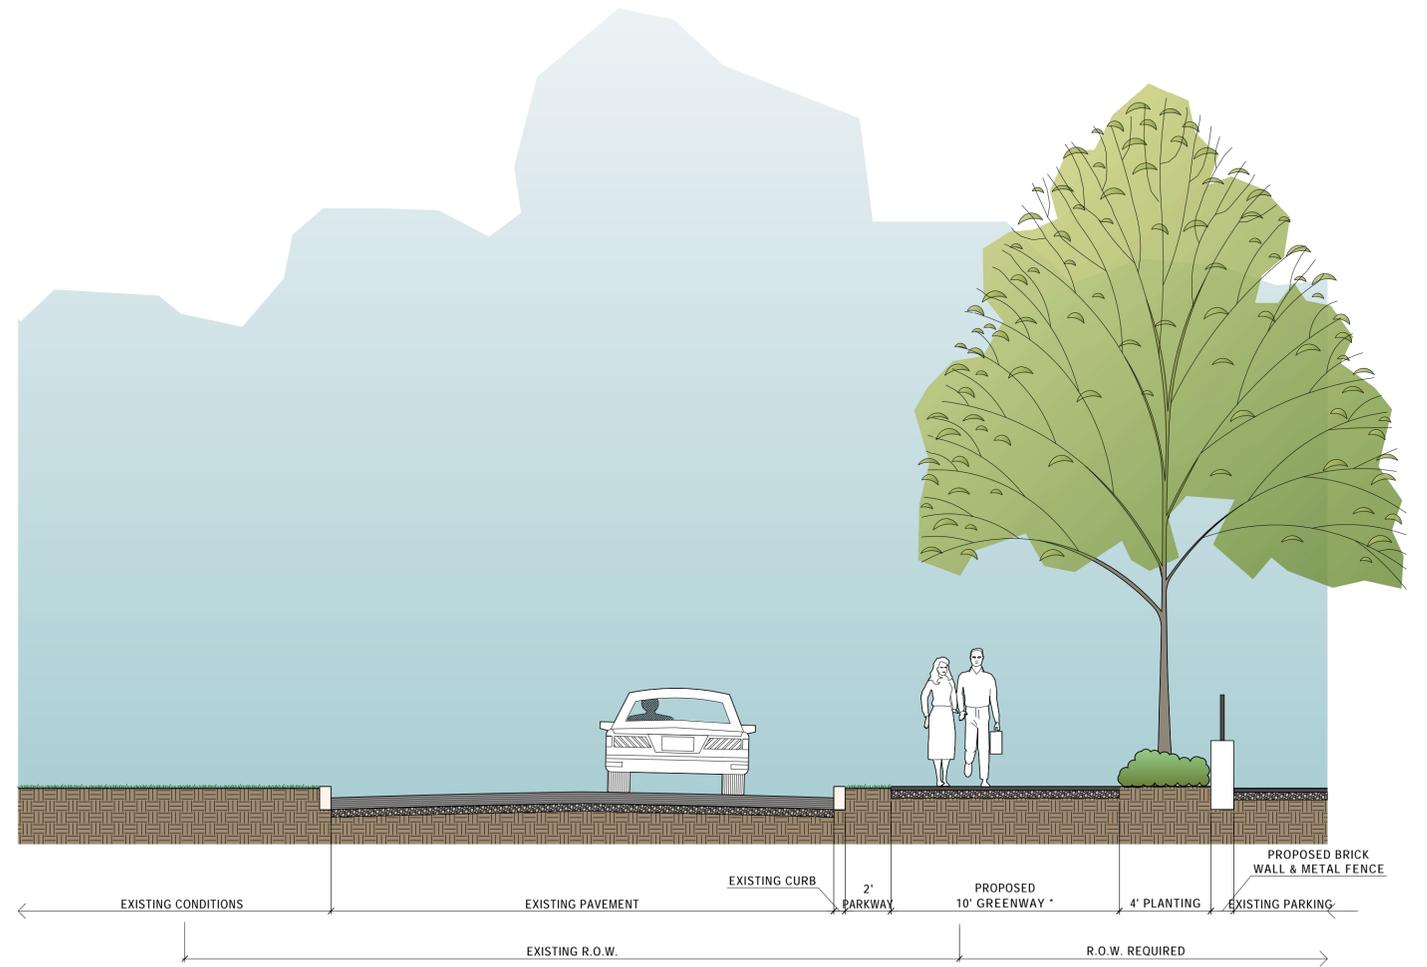

**7** SIDEPATH ALONG McCALLA AVENUE @ PARKING  
 SCALE: 1/4"=1'-0"

\* NOTE: EXISTING SIDEWALK REMOVAL REQUIRED

04/29/2016



**CORRIDOR SECTIONS - CORRIDOR I**  
 FIRST CREEK GREENWAY – CASWELL PARK TO MORNINGSIDE GREENWAY  
 CITY OF KNOXVILLE



**12.4**

SECTIONS