


**8** TRAIL SECTION @ THIRD CREEK BOX CULVERT EXTENSION  
SCALE: 1/4"=1'-0"



**7** TYPICAL TRAIL SECTION ALONG THIRD CREEK ROAD  
SCALE: 1/4"=1'-0"

04/29/2016

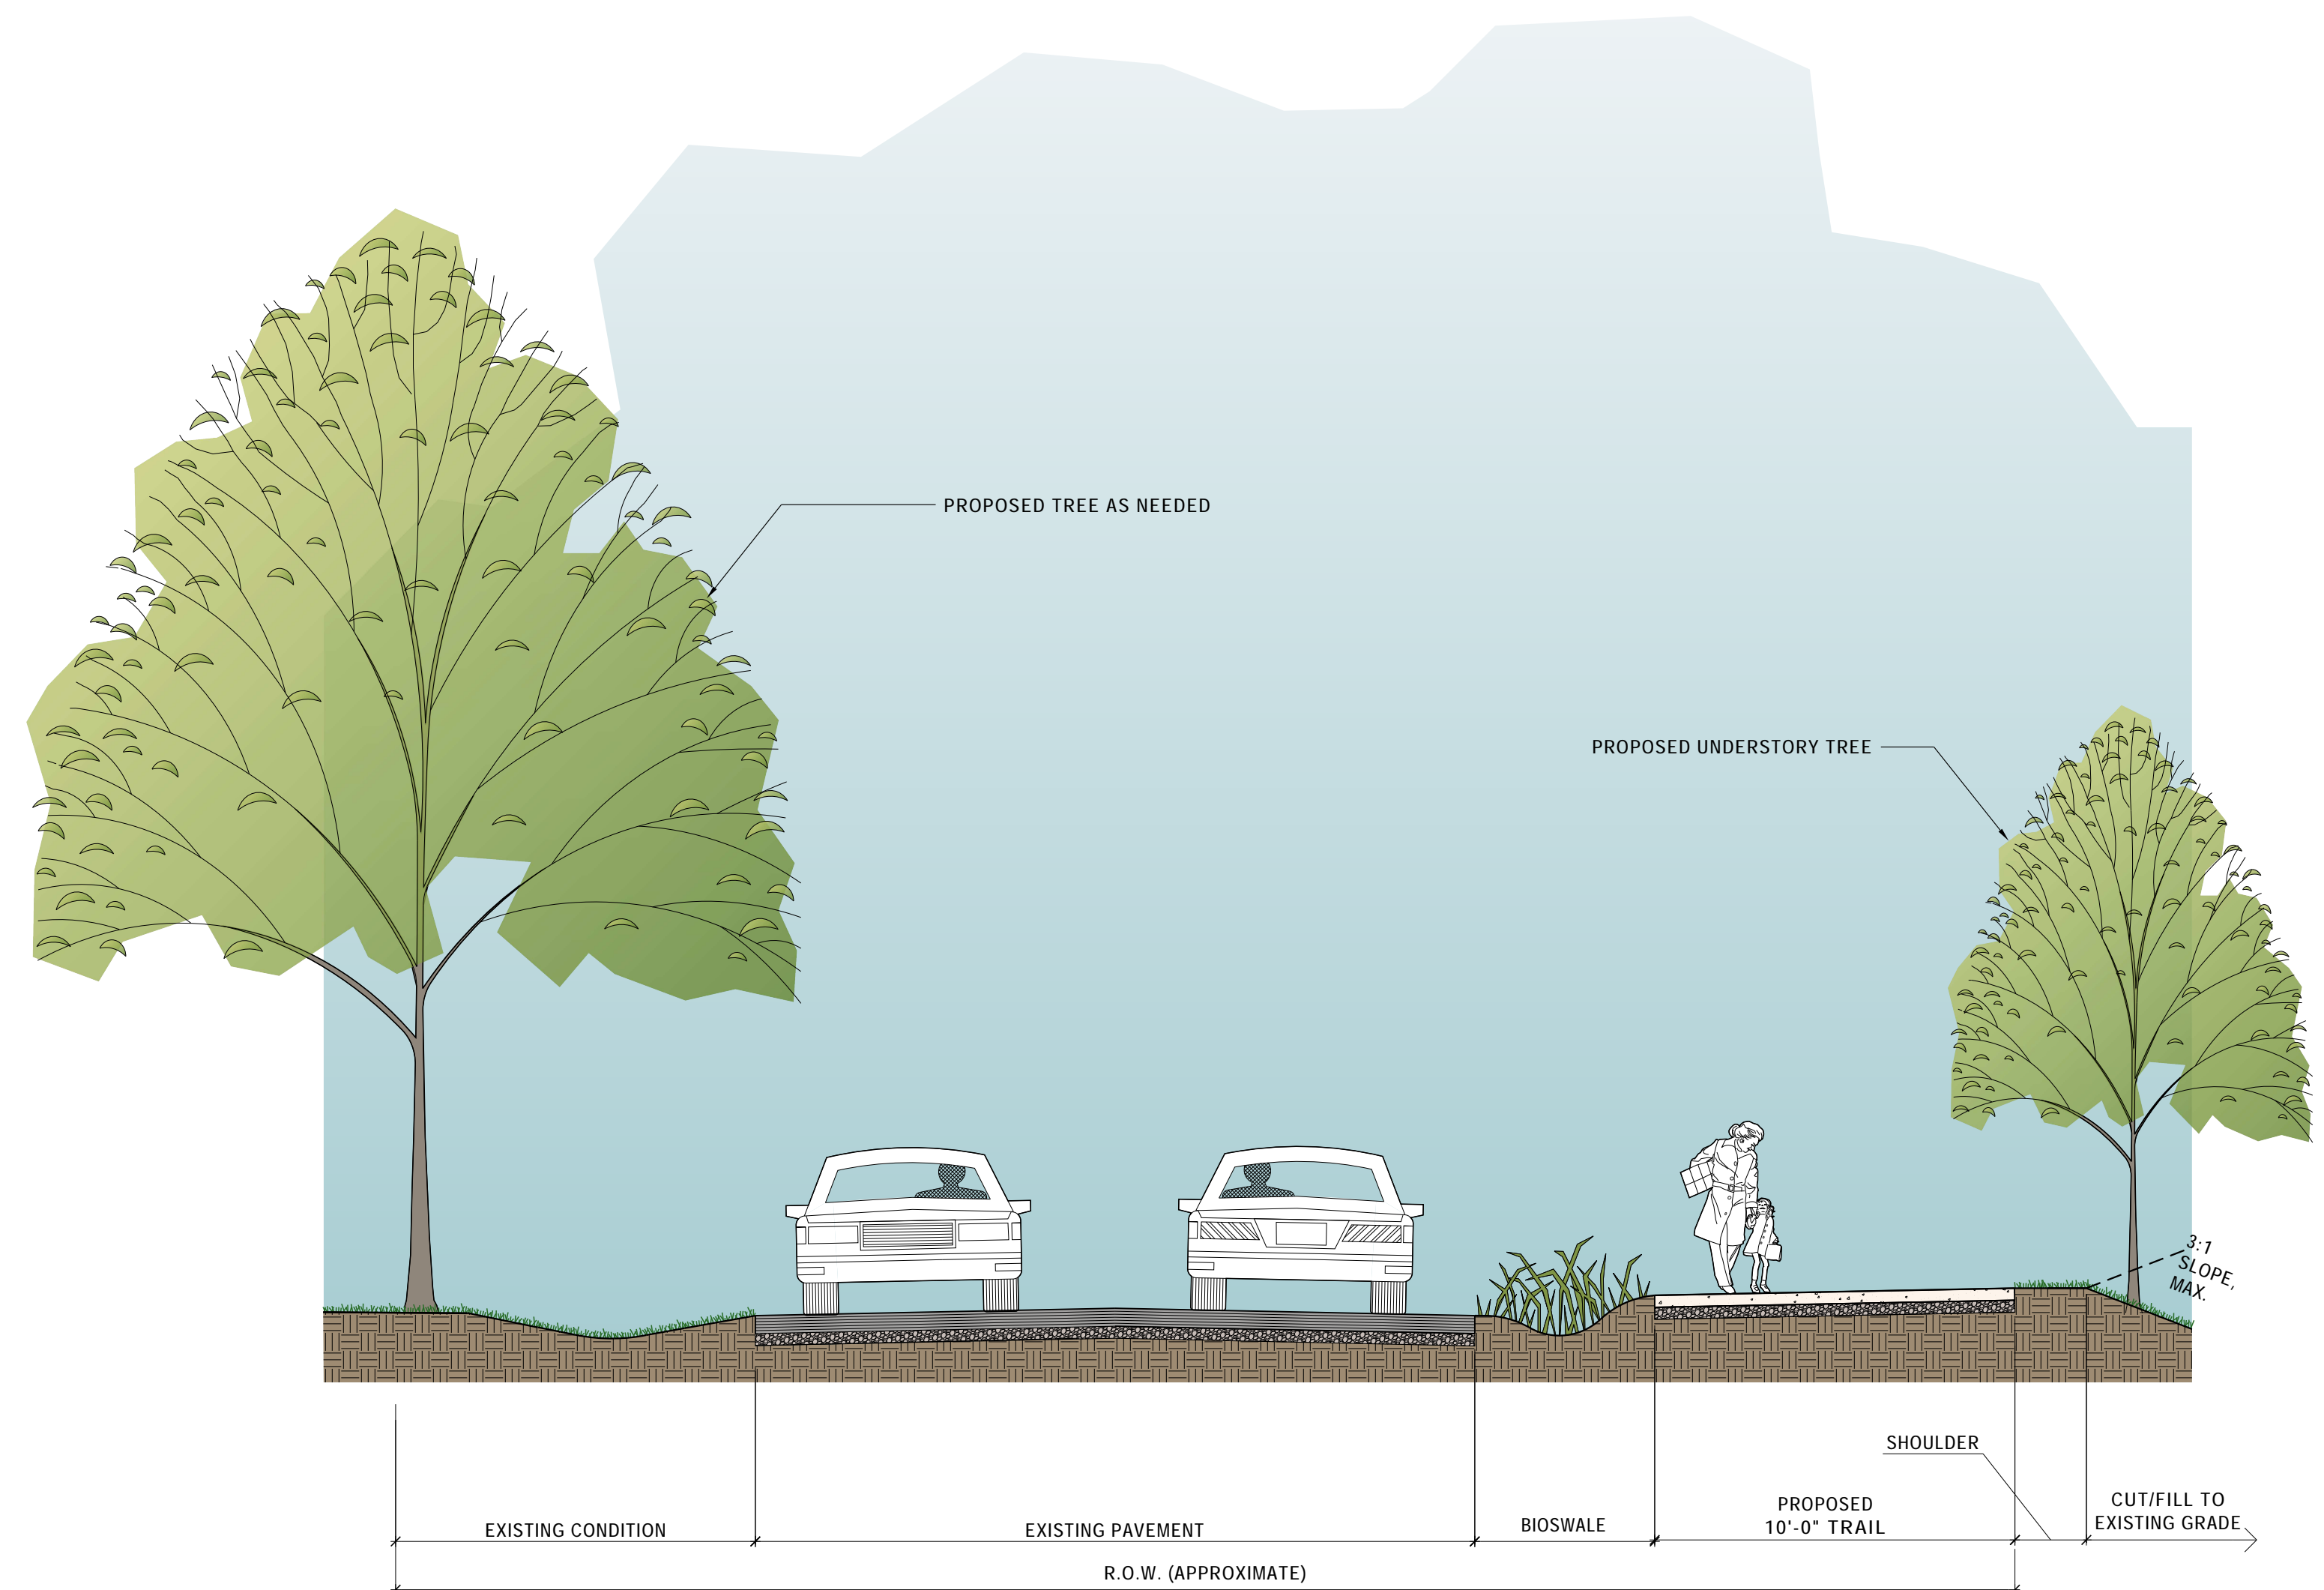

**CORRIDOR SECTIONS - CORRIDOR B**  
WEISGARBER GREENWAY TO VICTOR ASHE GREENWAY  
CITY OF KNOXVILLE



**B2.4**

SECTIONS