



9 OCOEE TRAIL TYPICAL SIDEPATH
SCALE: 1/4"=1'-0"

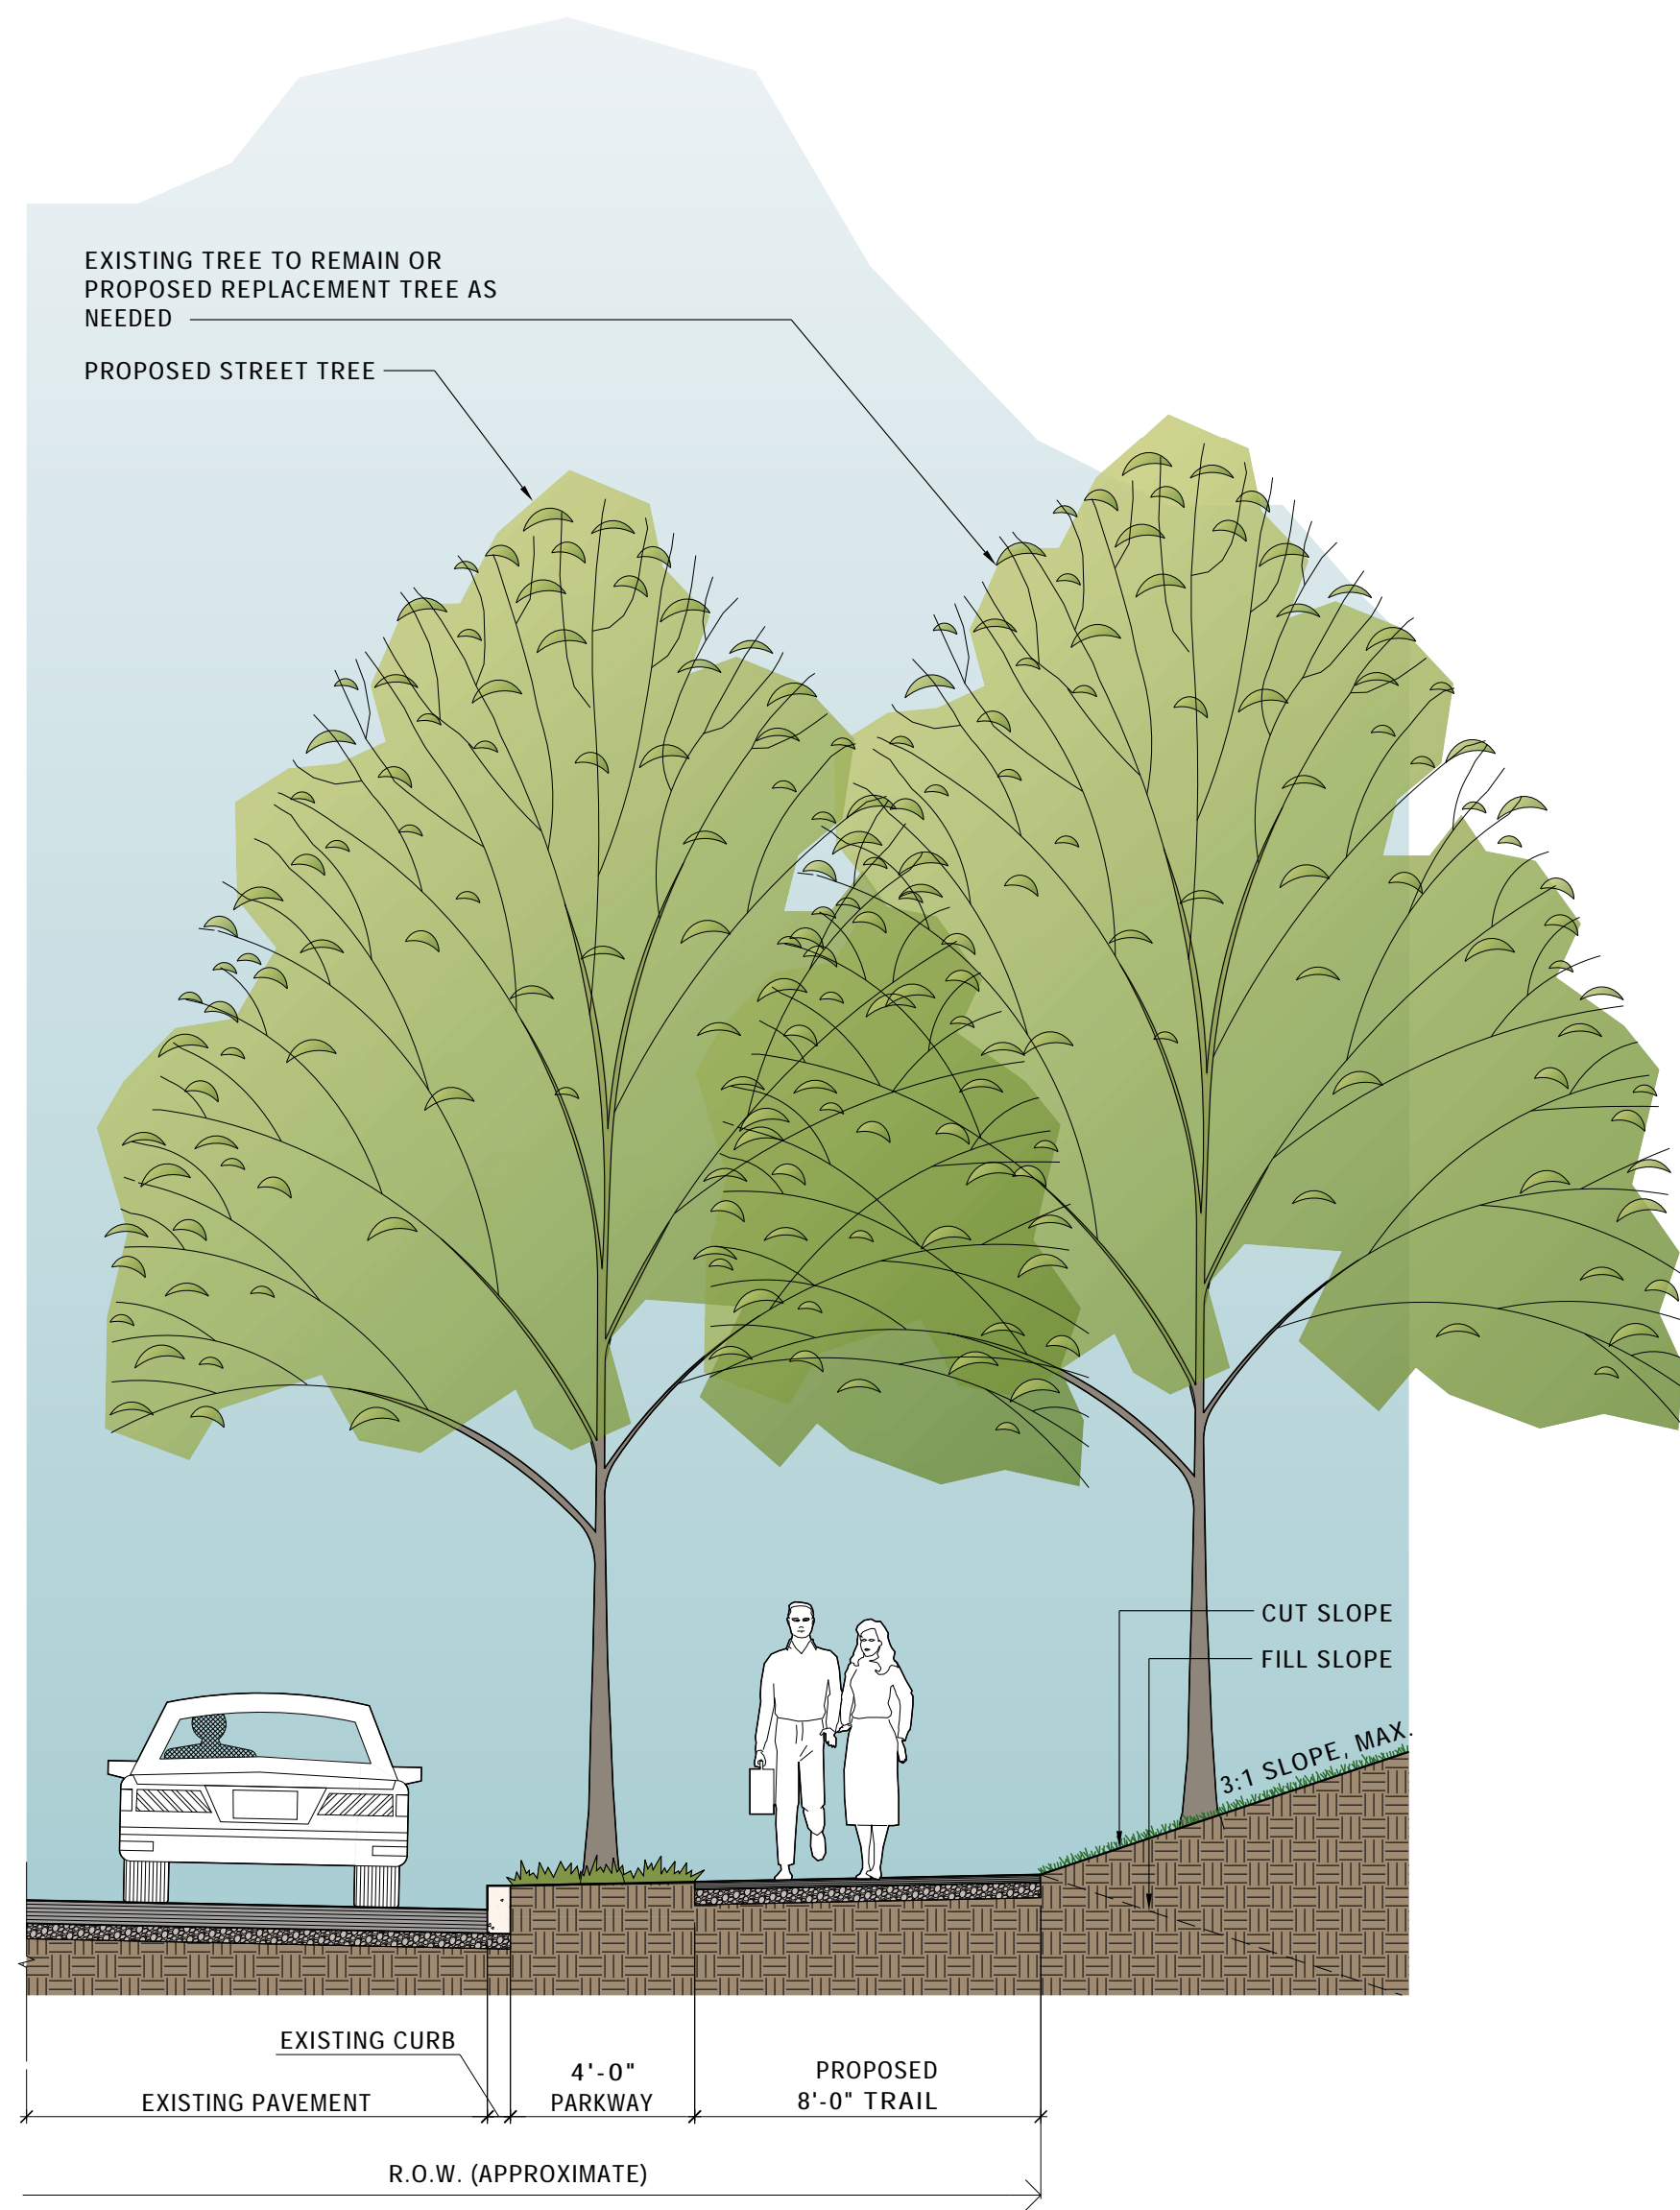

8 TYPICAL NEIGHBORHOOD CONNECTOR WITH PARKWAY SECTION
SCALE: 1/4"=1'-0"
(ROAD SIGNED AND MARKED FOR BIKE BOULEVARD)
@ FAIRMONT BLVD.

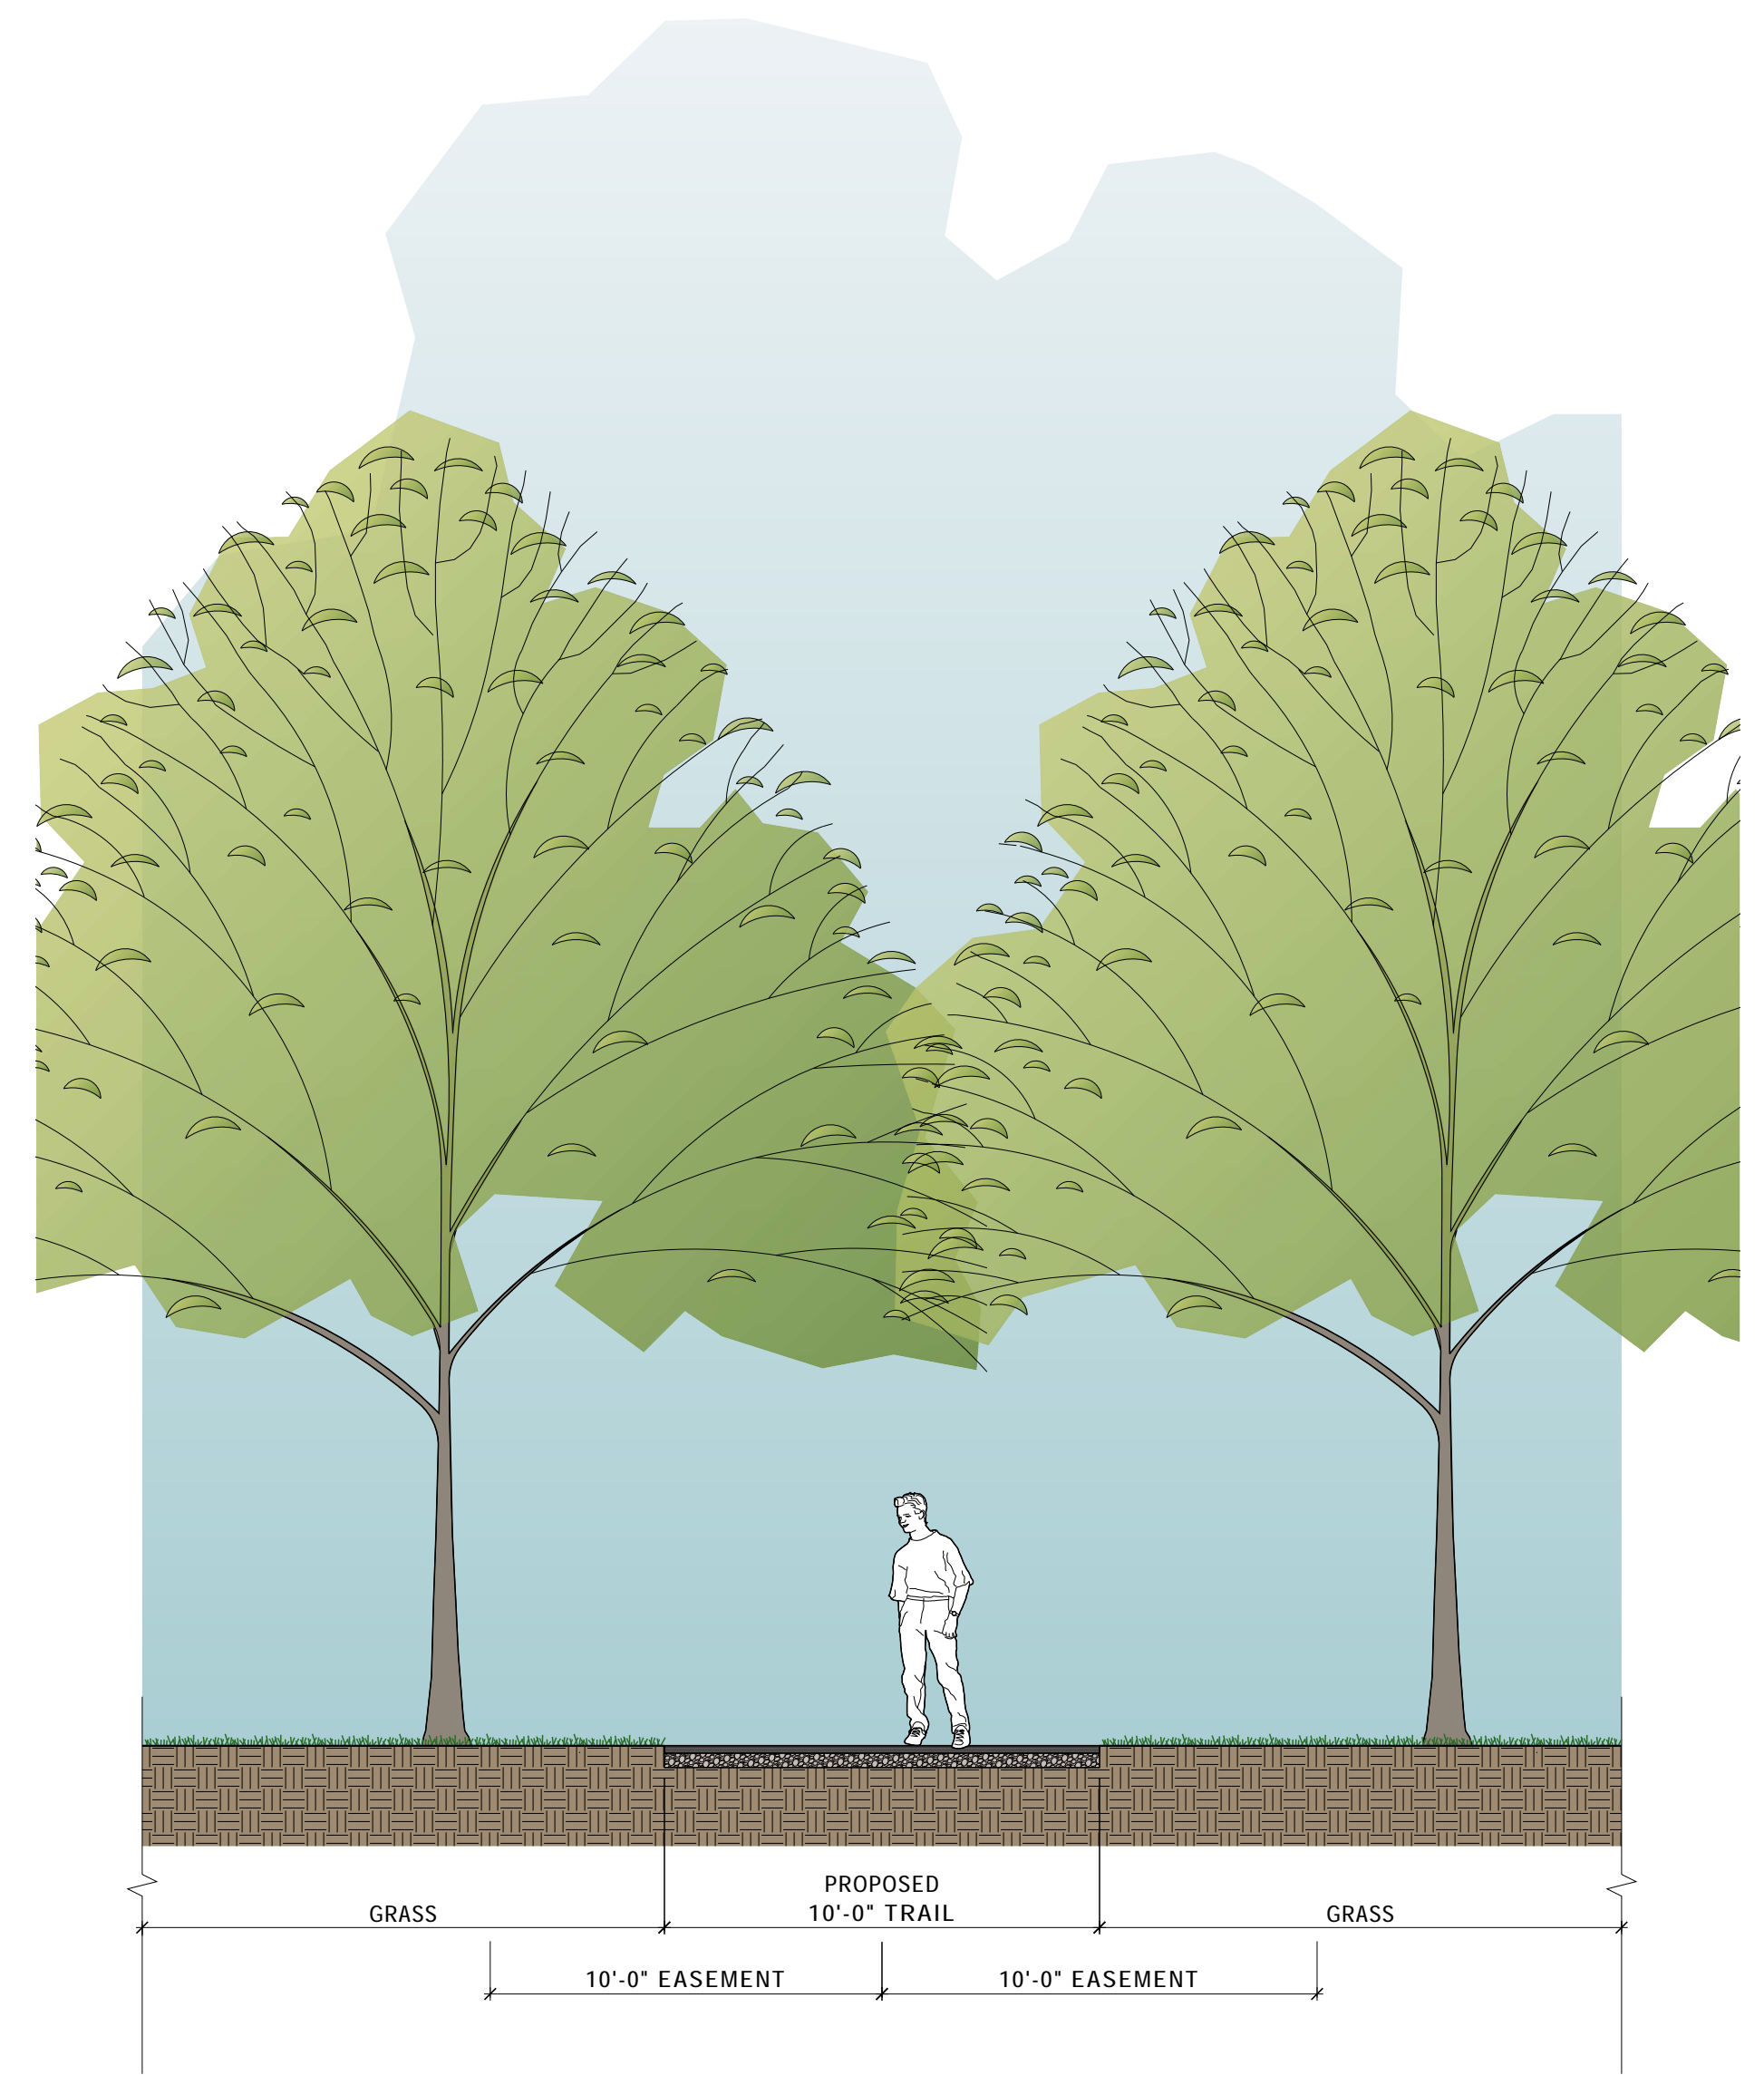

7 TYPICAL TRAIL ON GRADE
SCALE: 1/4"=1'-0"

