


10 SIDEPATH ALONG HARRIET TUBMAN STREET @ PARKING
 SCALE: 1/4"=1'-0"

* NOTE: EXISTING ASPHALT, SIDEWALK AND CURB & GUTTER REMOVAL REQUIRED.

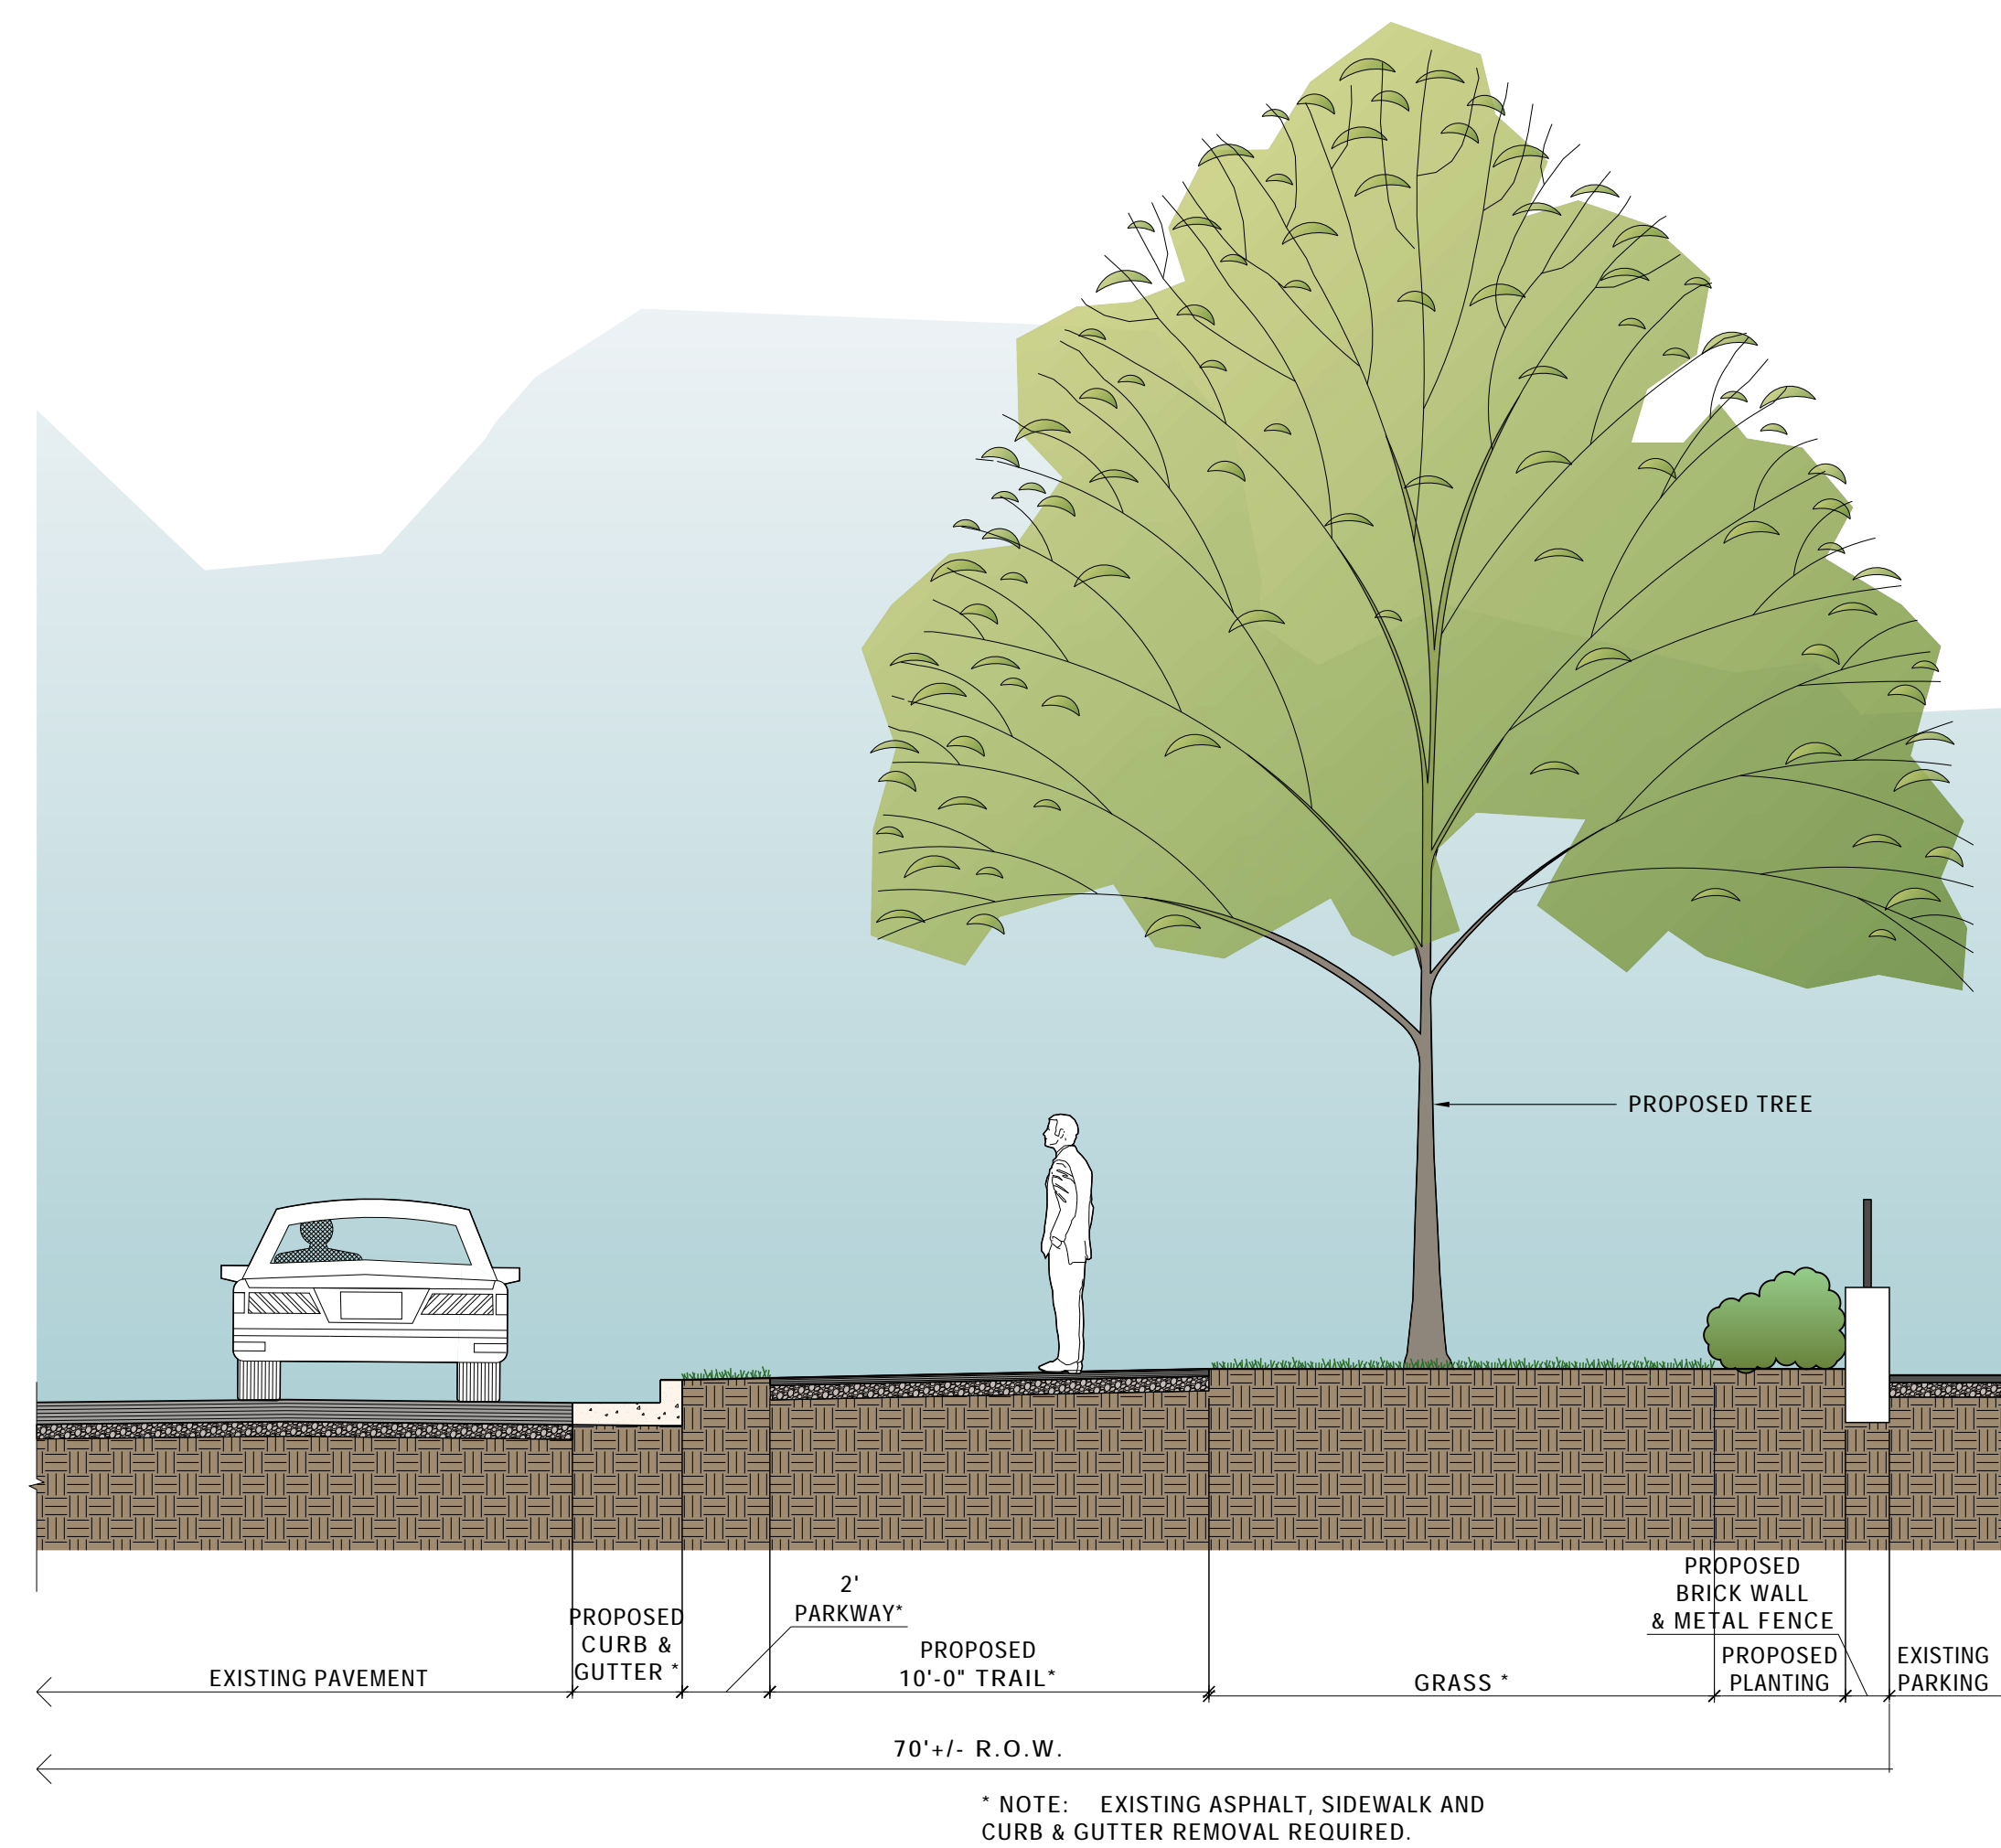

9 SIDEPATH @ McCALLA AVENUE PARKING
 SCALE: 1/4"=1'-0"

* NOTE: EXISTING ASPHALT, SIDEWALK AND CURB & GUTTER REMOVAL REQUIRED.

04/29/2016



CORRIDOR SECTIONS - CORRIDOR I
FIRST CREEK GREENWAY – CASWELL PARK TO MORNINGSIDE GREENWAY
CITY OF KNOXVILLE



12.5

SECTIONS