


8 TYPICAL TRAIL ON SLOPE
SCALE: 1/4"=1'-0"

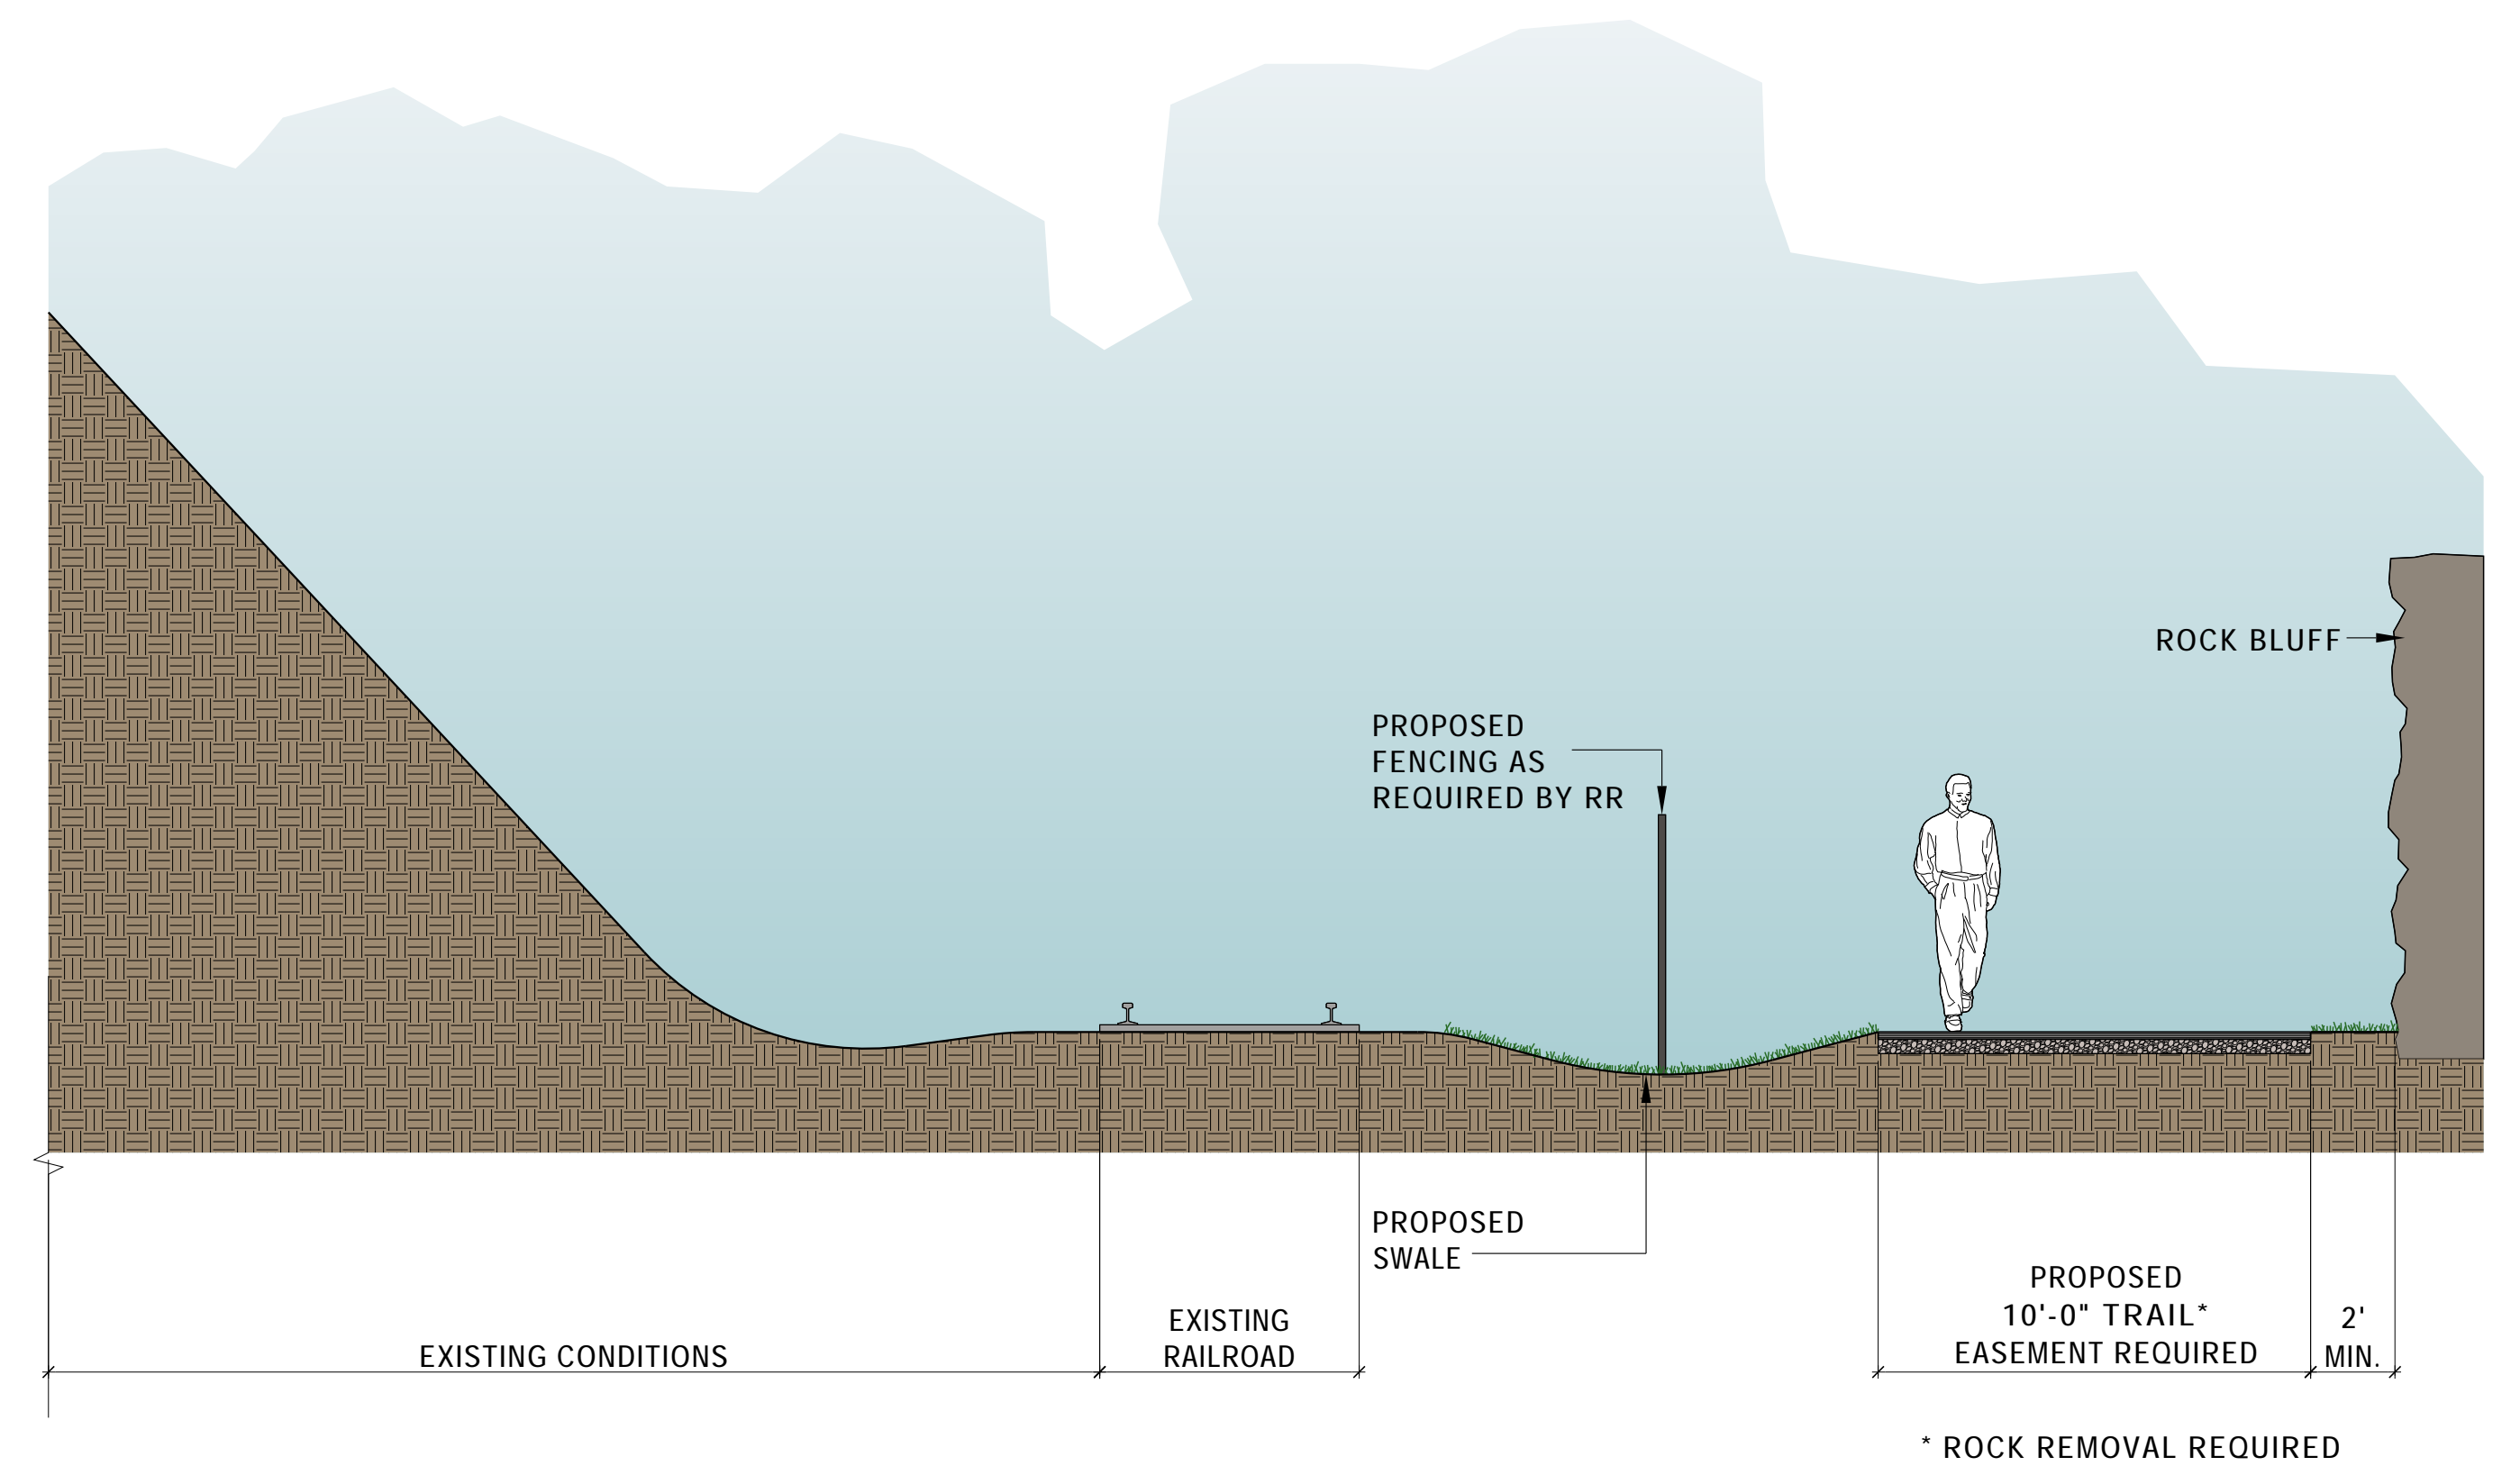

7 TRAIL ALONG RAILROAD @ ROCK BLUFF
SCALE: 1/4"=1'-0"

