


4 TRAIL SECTION @ AVENUE A UNDERPASS
SCALE: 1/4"=1'-0"

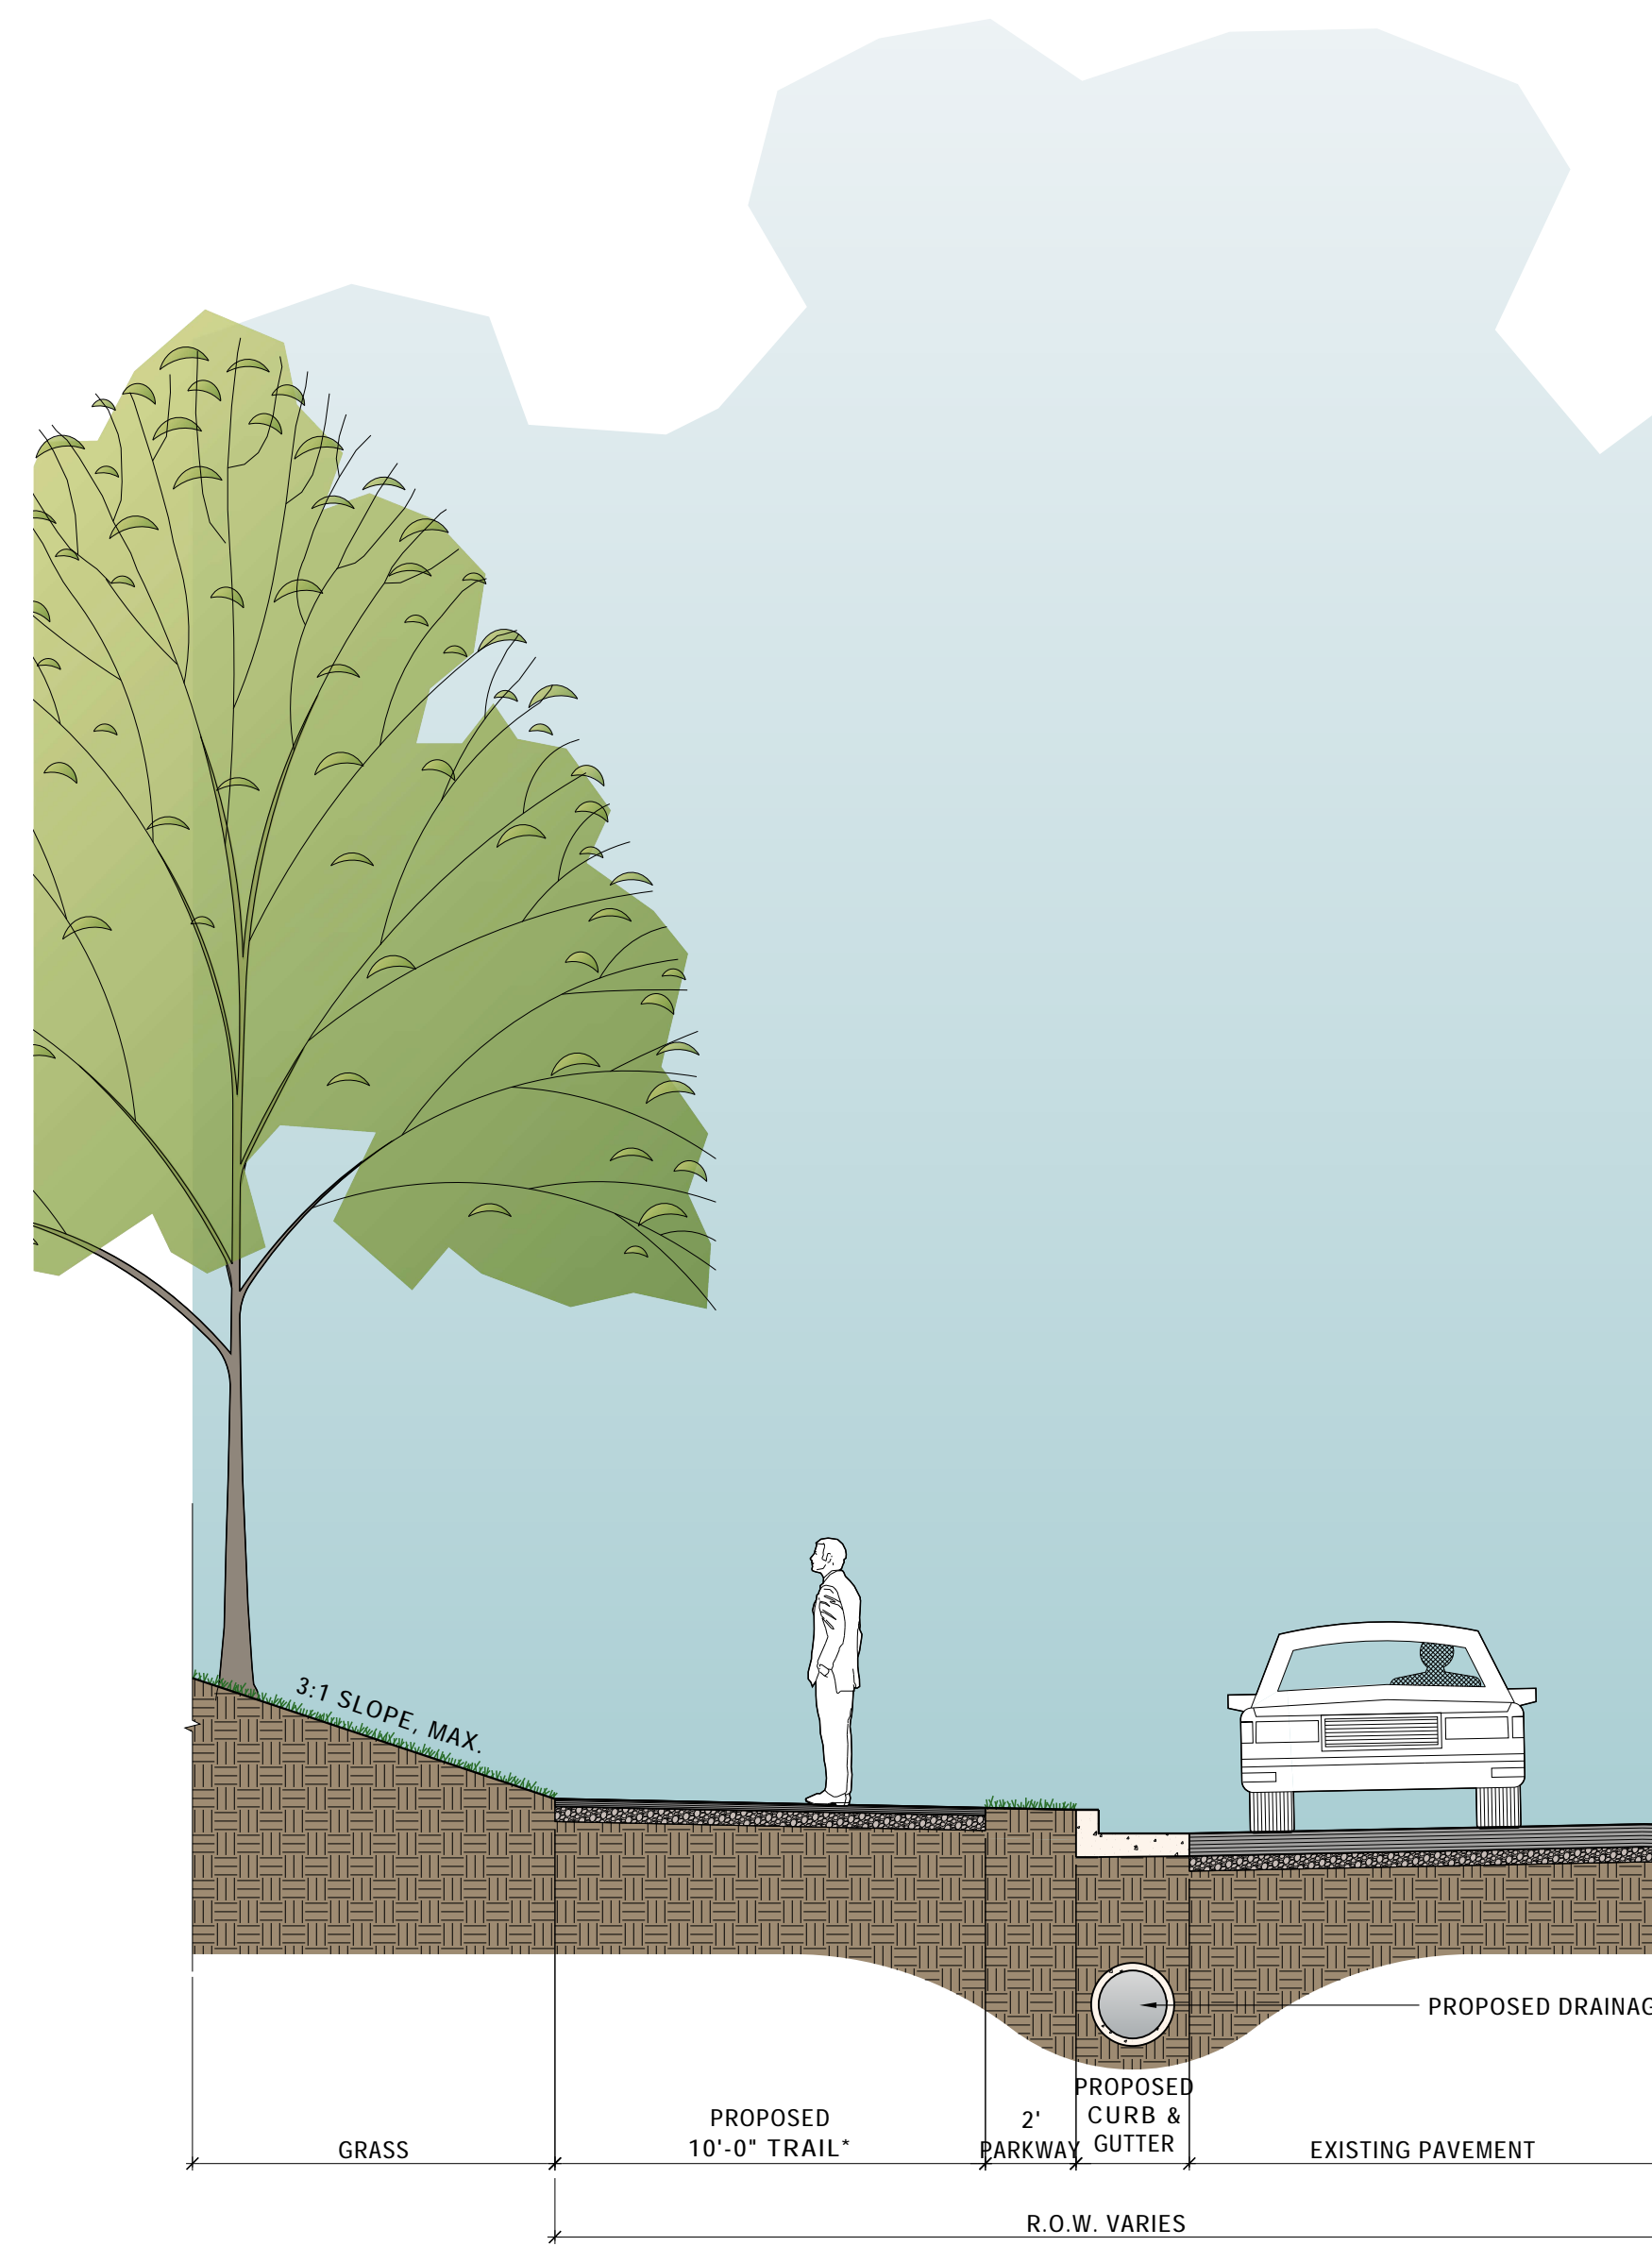

3 TYPICAL SIDE PATH SECTION ALONG OGLE / MAYFIELD
SCALE: 1/4"=1'-0"

* NOTE: EXISTING CURB, ASPHALT AND SIDEWALK REMOVAL REQUIRED

04/29/2016



CORRIDOR SECTIONS - CORRIDOR L
MARY VESTAL GREENWAY TO GARY UNDERWOOD PARK
CITY OF KNOXVILLE



L2.2

SECTIONS