


3 TRAIL ALONG TENNESSEE RIVER
SCALE: 1/4"=1'-0"



4 TRAIL ON STRUCTURE @ WILLIAMS CREEK 420 FT.
SCALE: 1/4"=1'-0"

04/29/2016

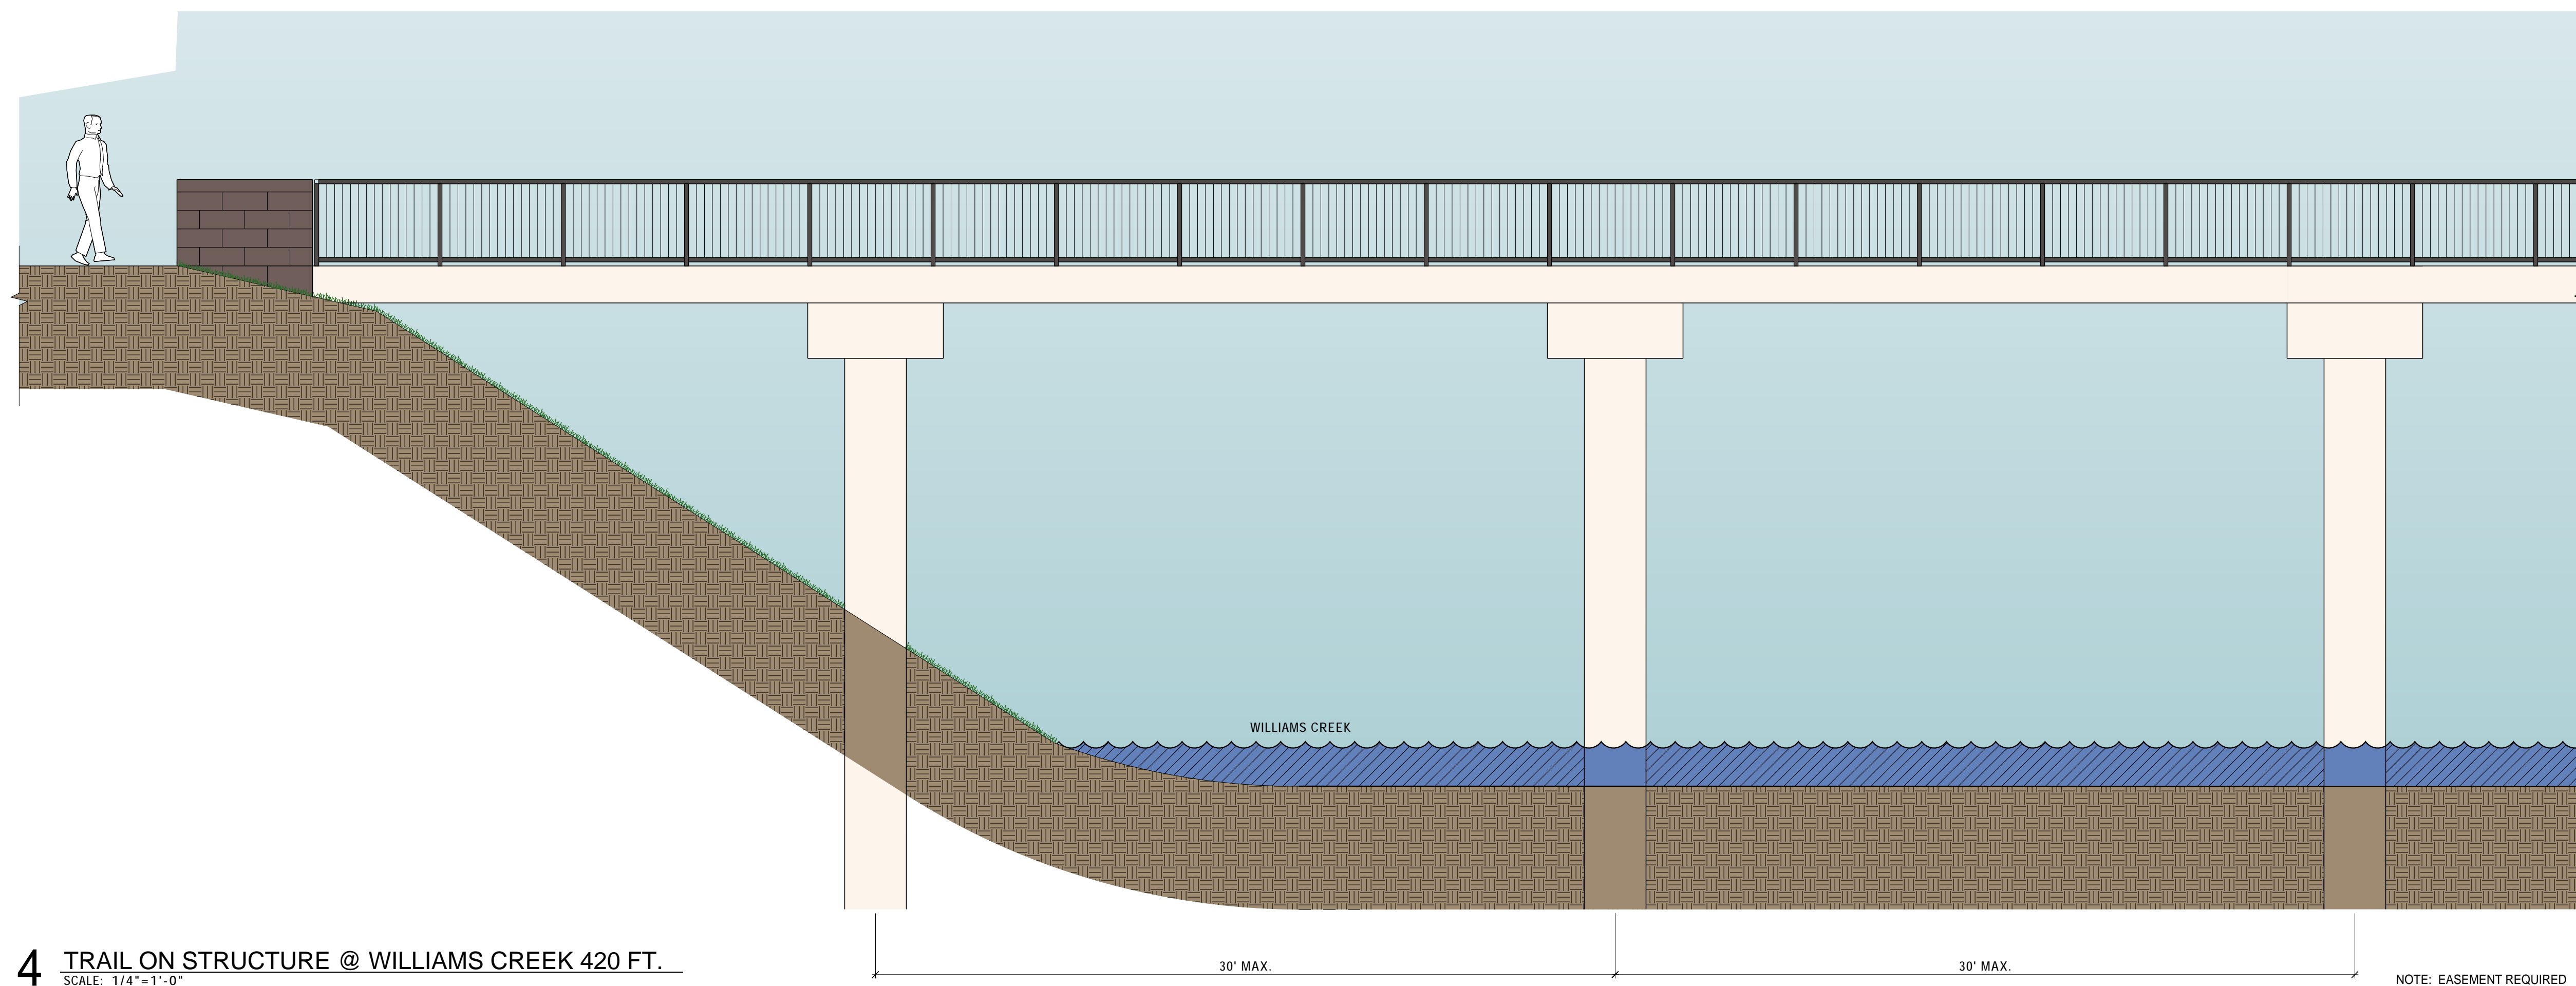

CORRIDOR SECTIONS - CORRIDOR K
JAMES WHITE / NEYLAND GREENWAYS TO HOLSTON RIVER PARK
CITY OF KNOXVILLE



K2.2

SECTIONS