


**6 NEIGHBORHOOD CONNECTOR TYPE 2 @ TOOLE DRIVE**  
SCALE: 1/4"=1'-0"

\*NOTE: ON-STREET BIKE FACILITY / BOULEVARD MARKINGS

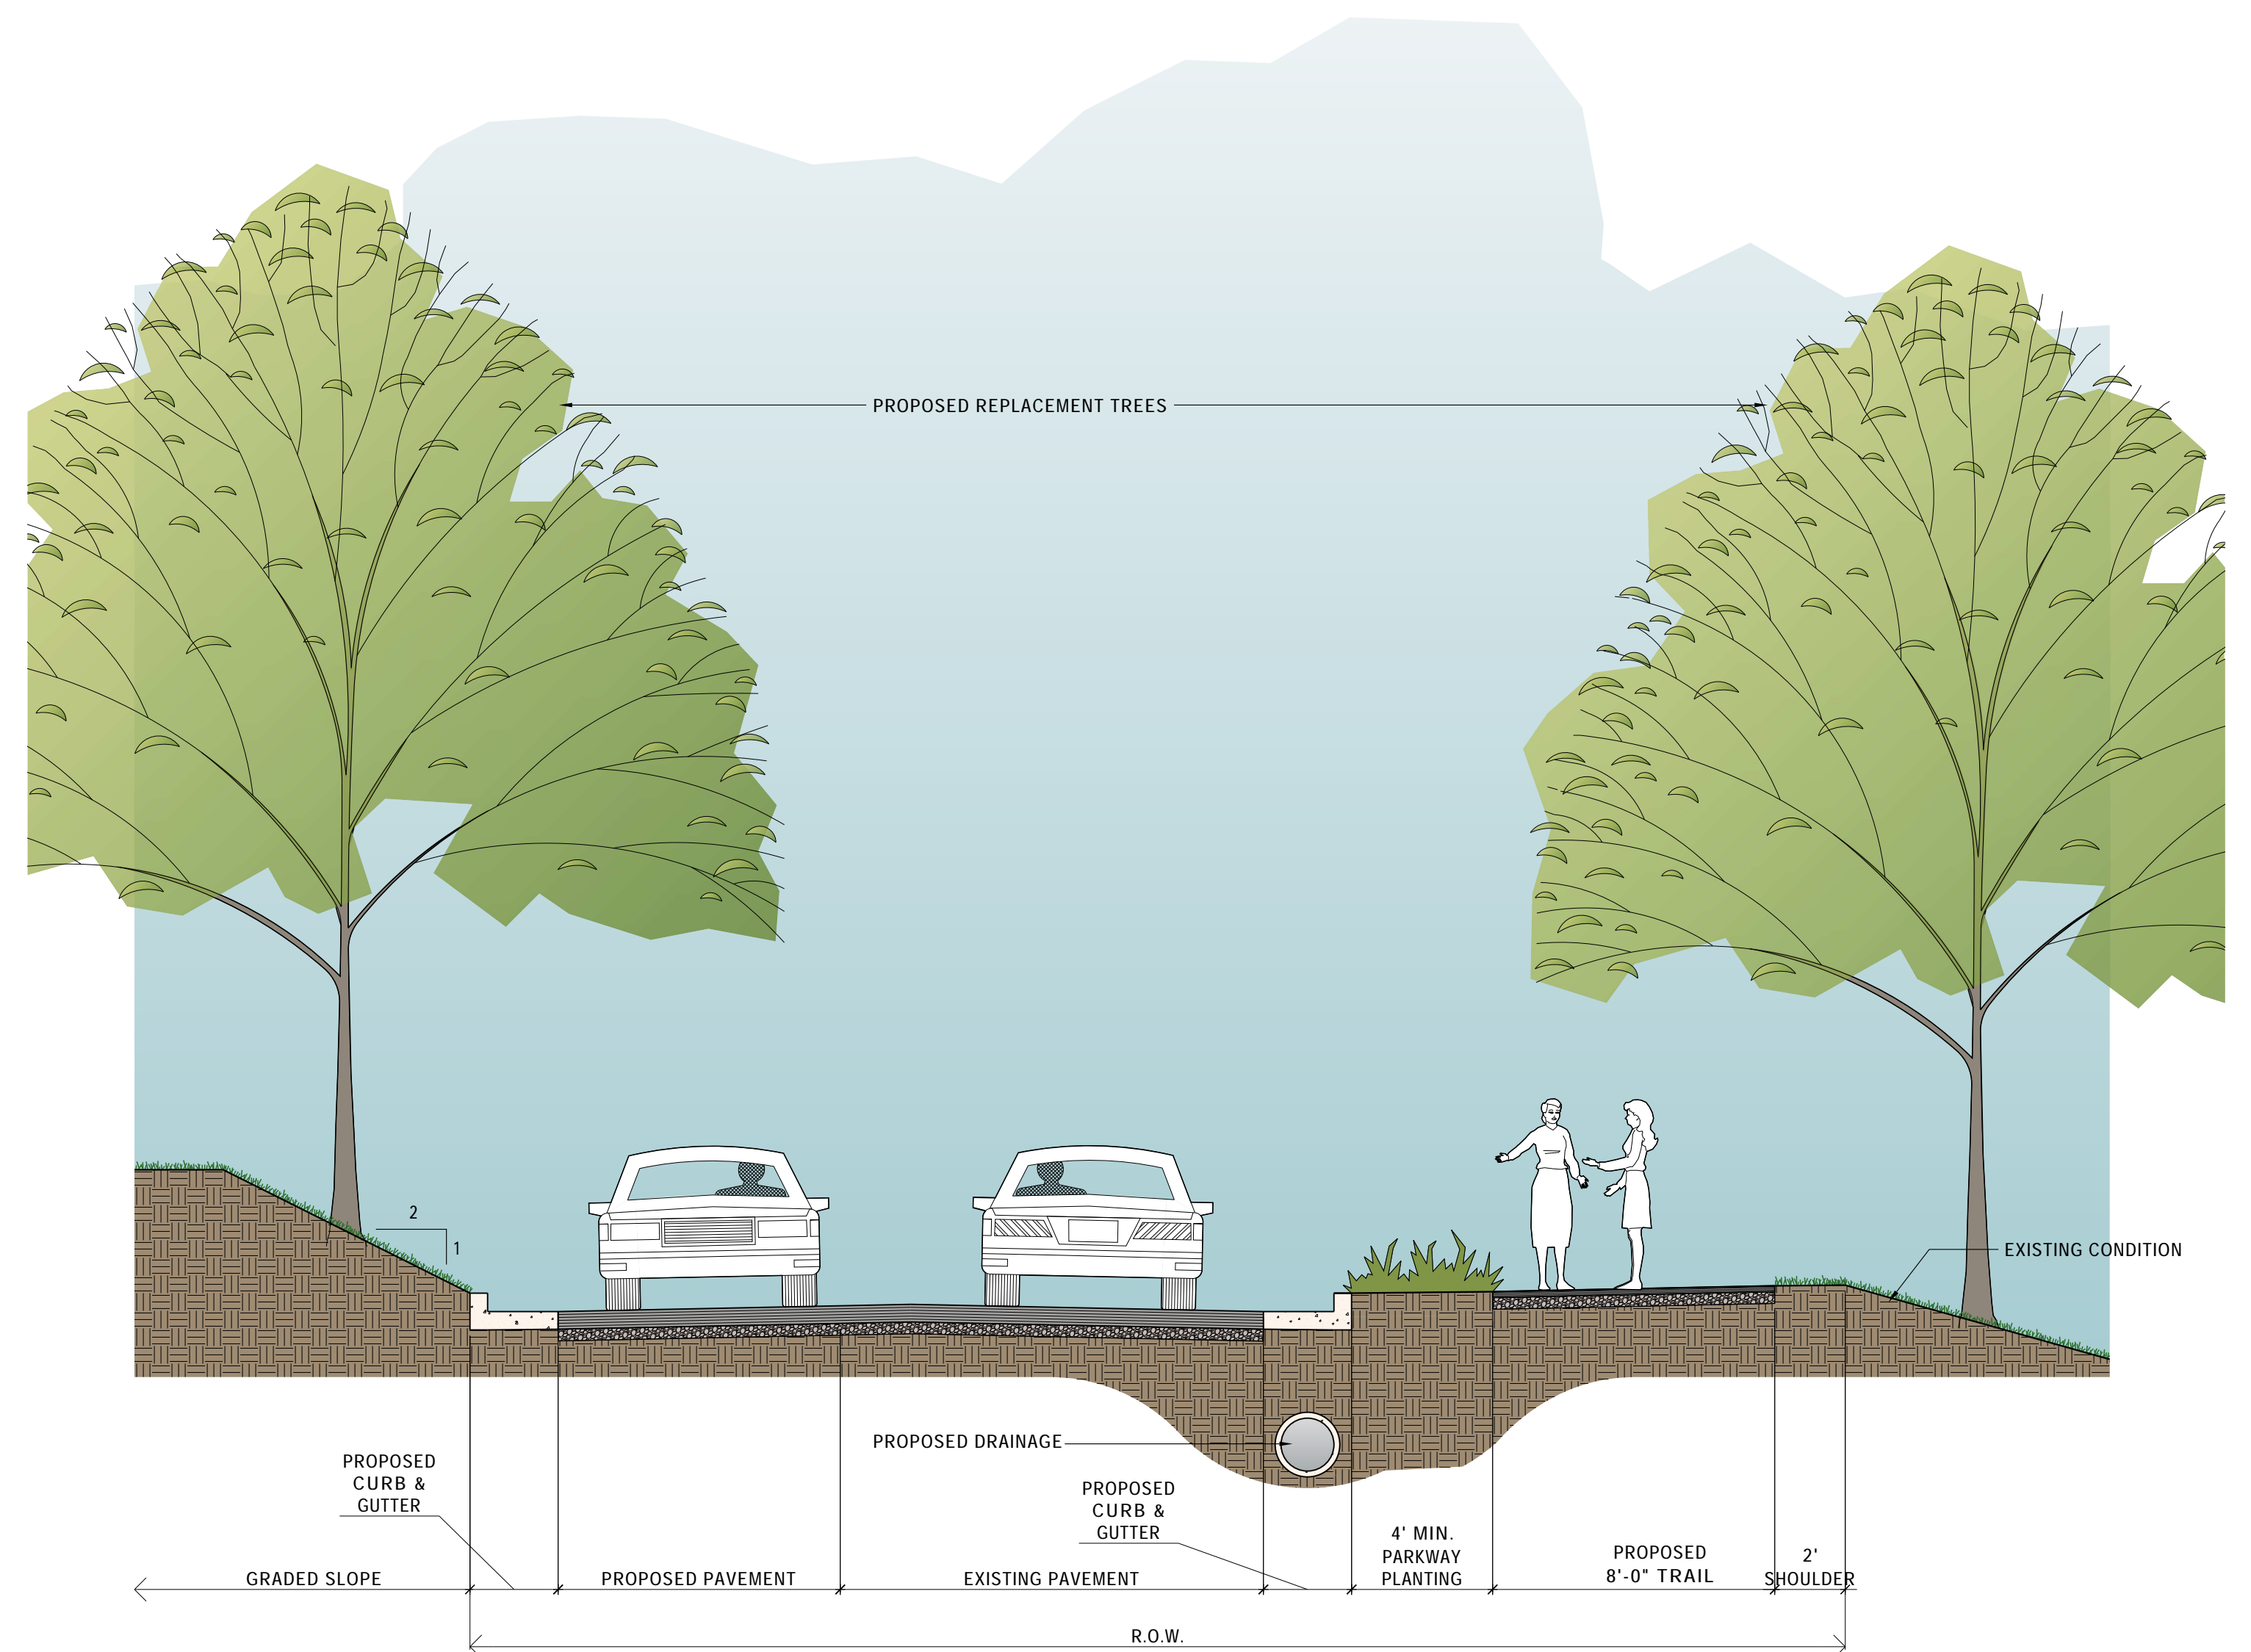

**5 NEIGHBORHOOD CONNECTOR TYPE 1 @ TOOLE DRIVE**  
SCALE: 1/4"=1'-0"

\*NOTE: ON-STREET BIKE FACILITY / BOULEVARD MARKINGS

04/29/2016



**CORRIDOR SECTIONS - CORRIDOR C**  
WEISGARBER GREENWAY AND BEARDEN GREENWAY TO LAKESHORE GREENWAY  
CITY OF KNOXVILLE



**C2.3**

SECTIONS