


8 SIDE PATH WITH PARKWAY SECTION ALONG MIDDLEBROOK PIKE @ FILL SLOPE
SCALE: 1/4"=1'-0"



7 SIDE PATH WITH PARKWAY ALONG MIDDLEBROOK PIKE @ 4TH CREEK OVERLOOK
SCALE: 1/4"=1'-0"

04/29/2016

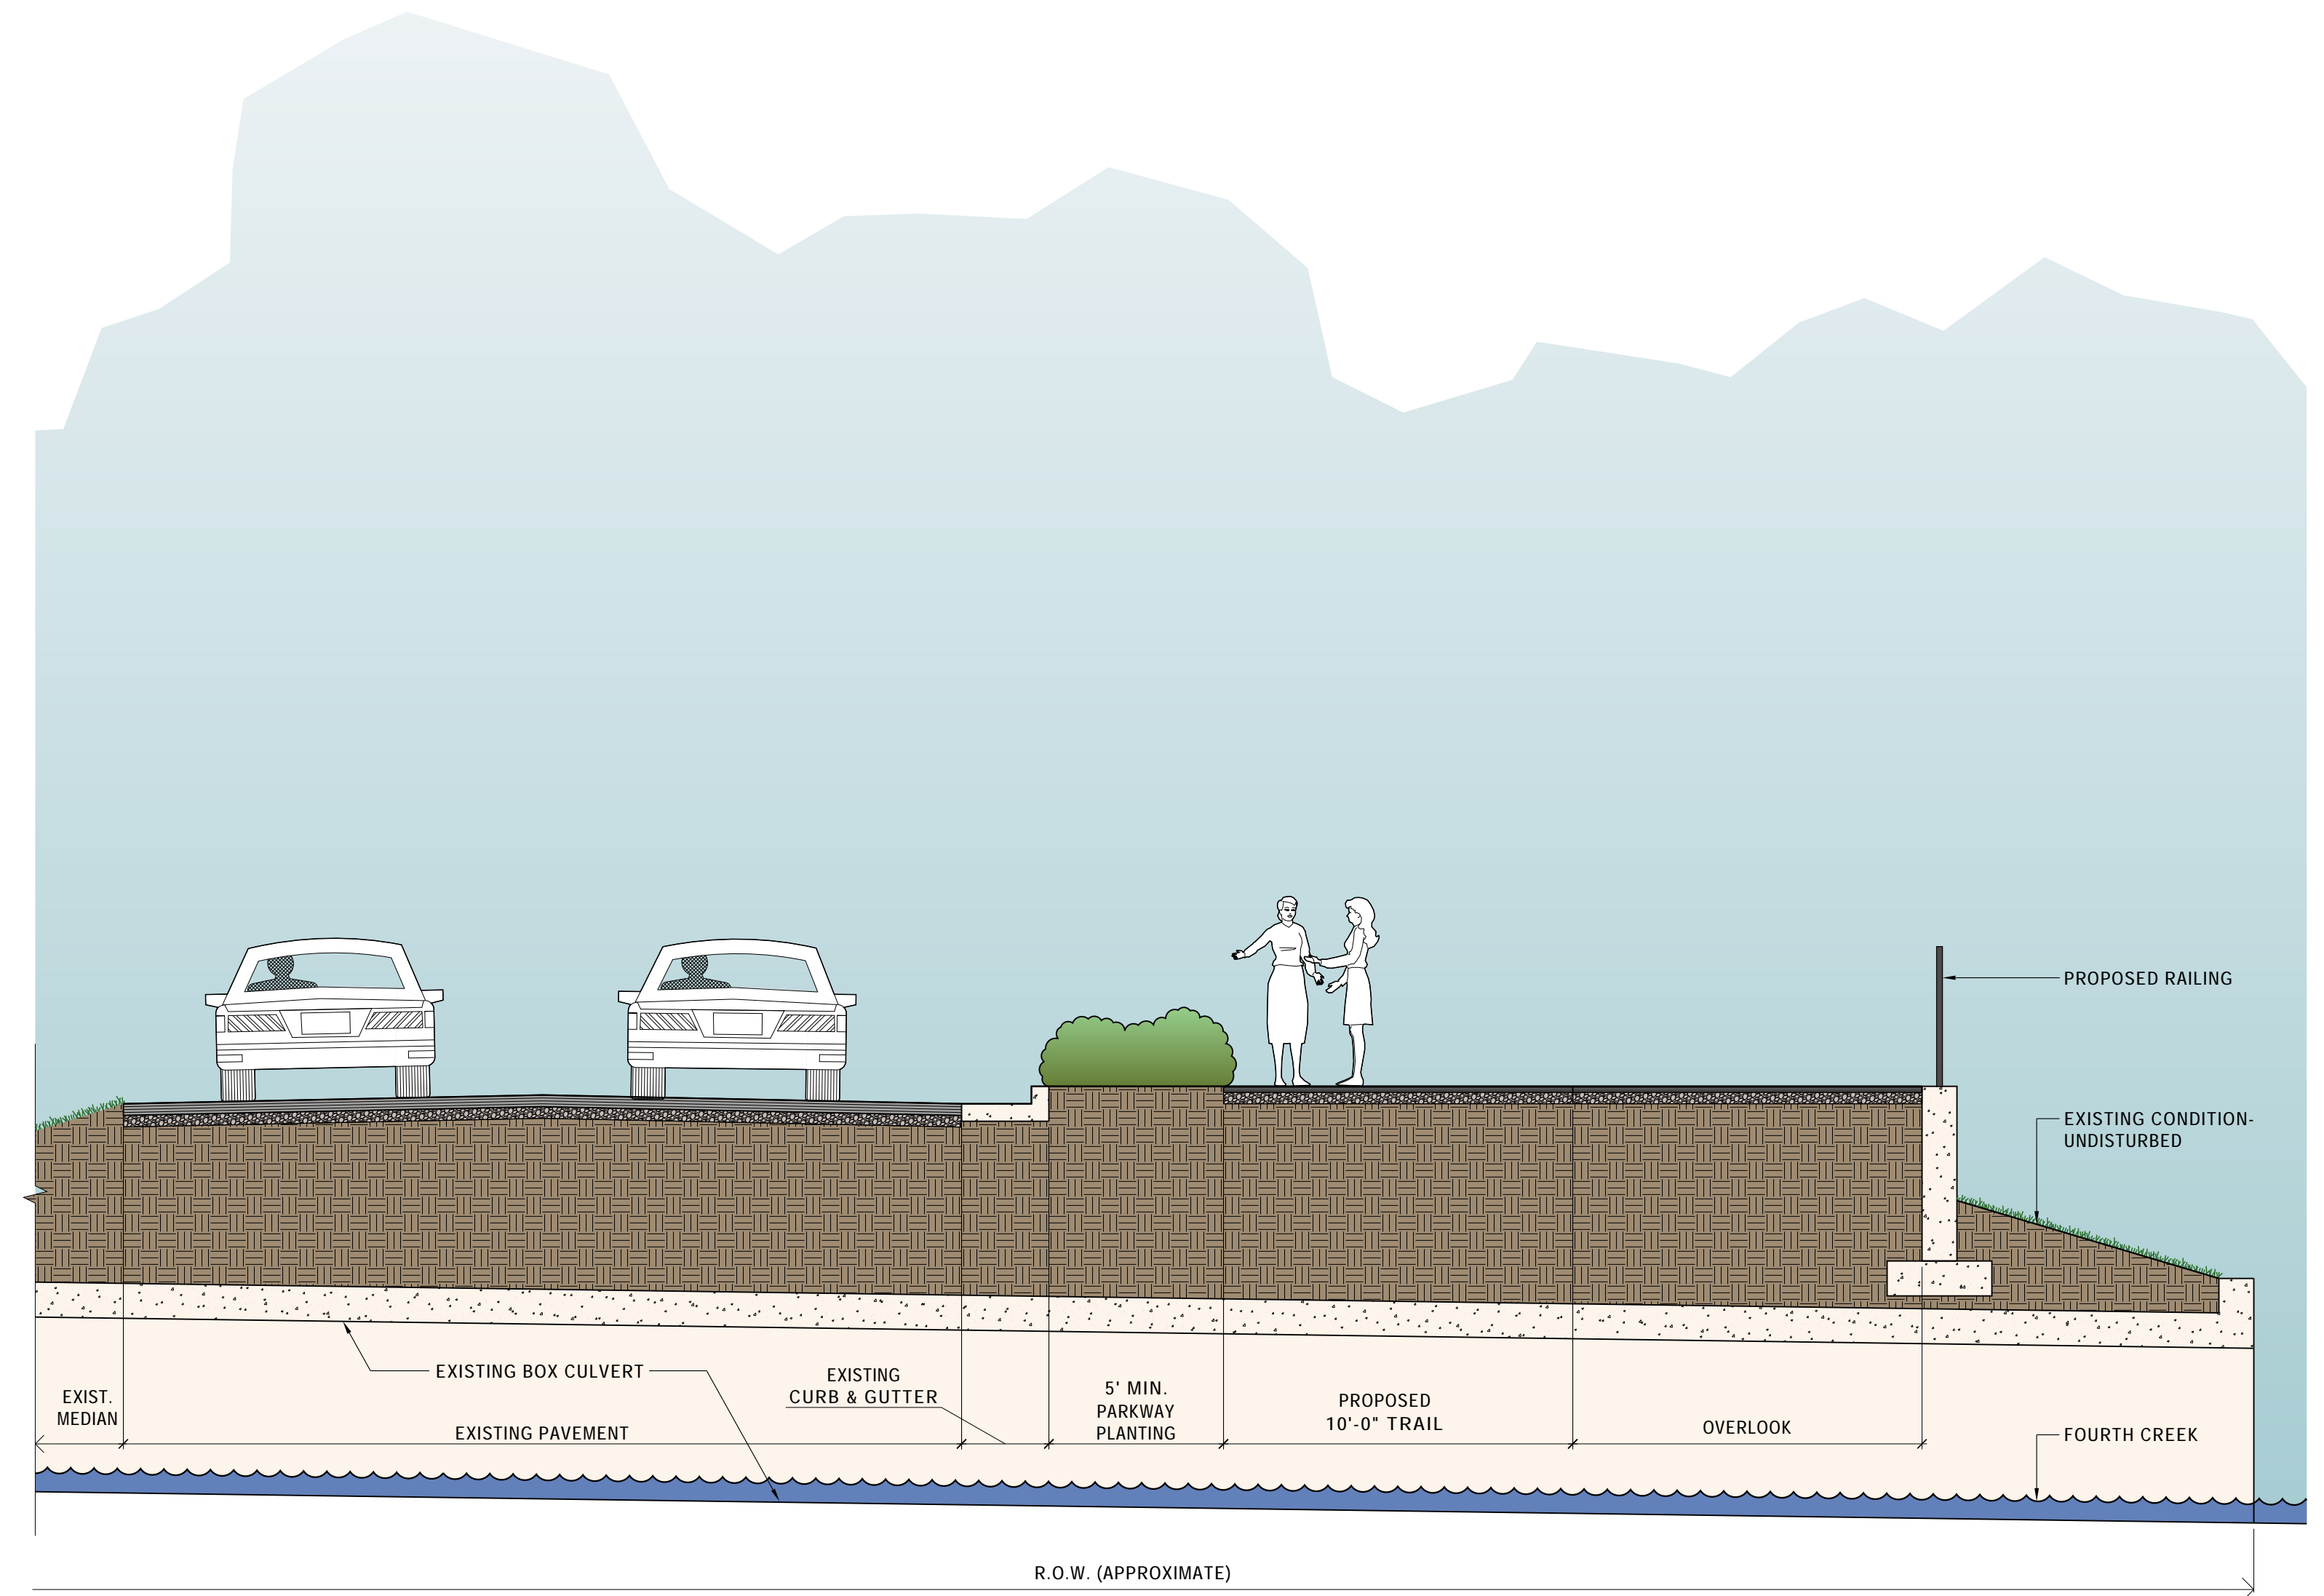

CORRIDOR SECTIONS - CORRIDOR A
JEAN TEAGUE GREENWAY TO WEISGARBER GREENWAY
CITY OF KNOXVILLE



A2.4

SECTIONS