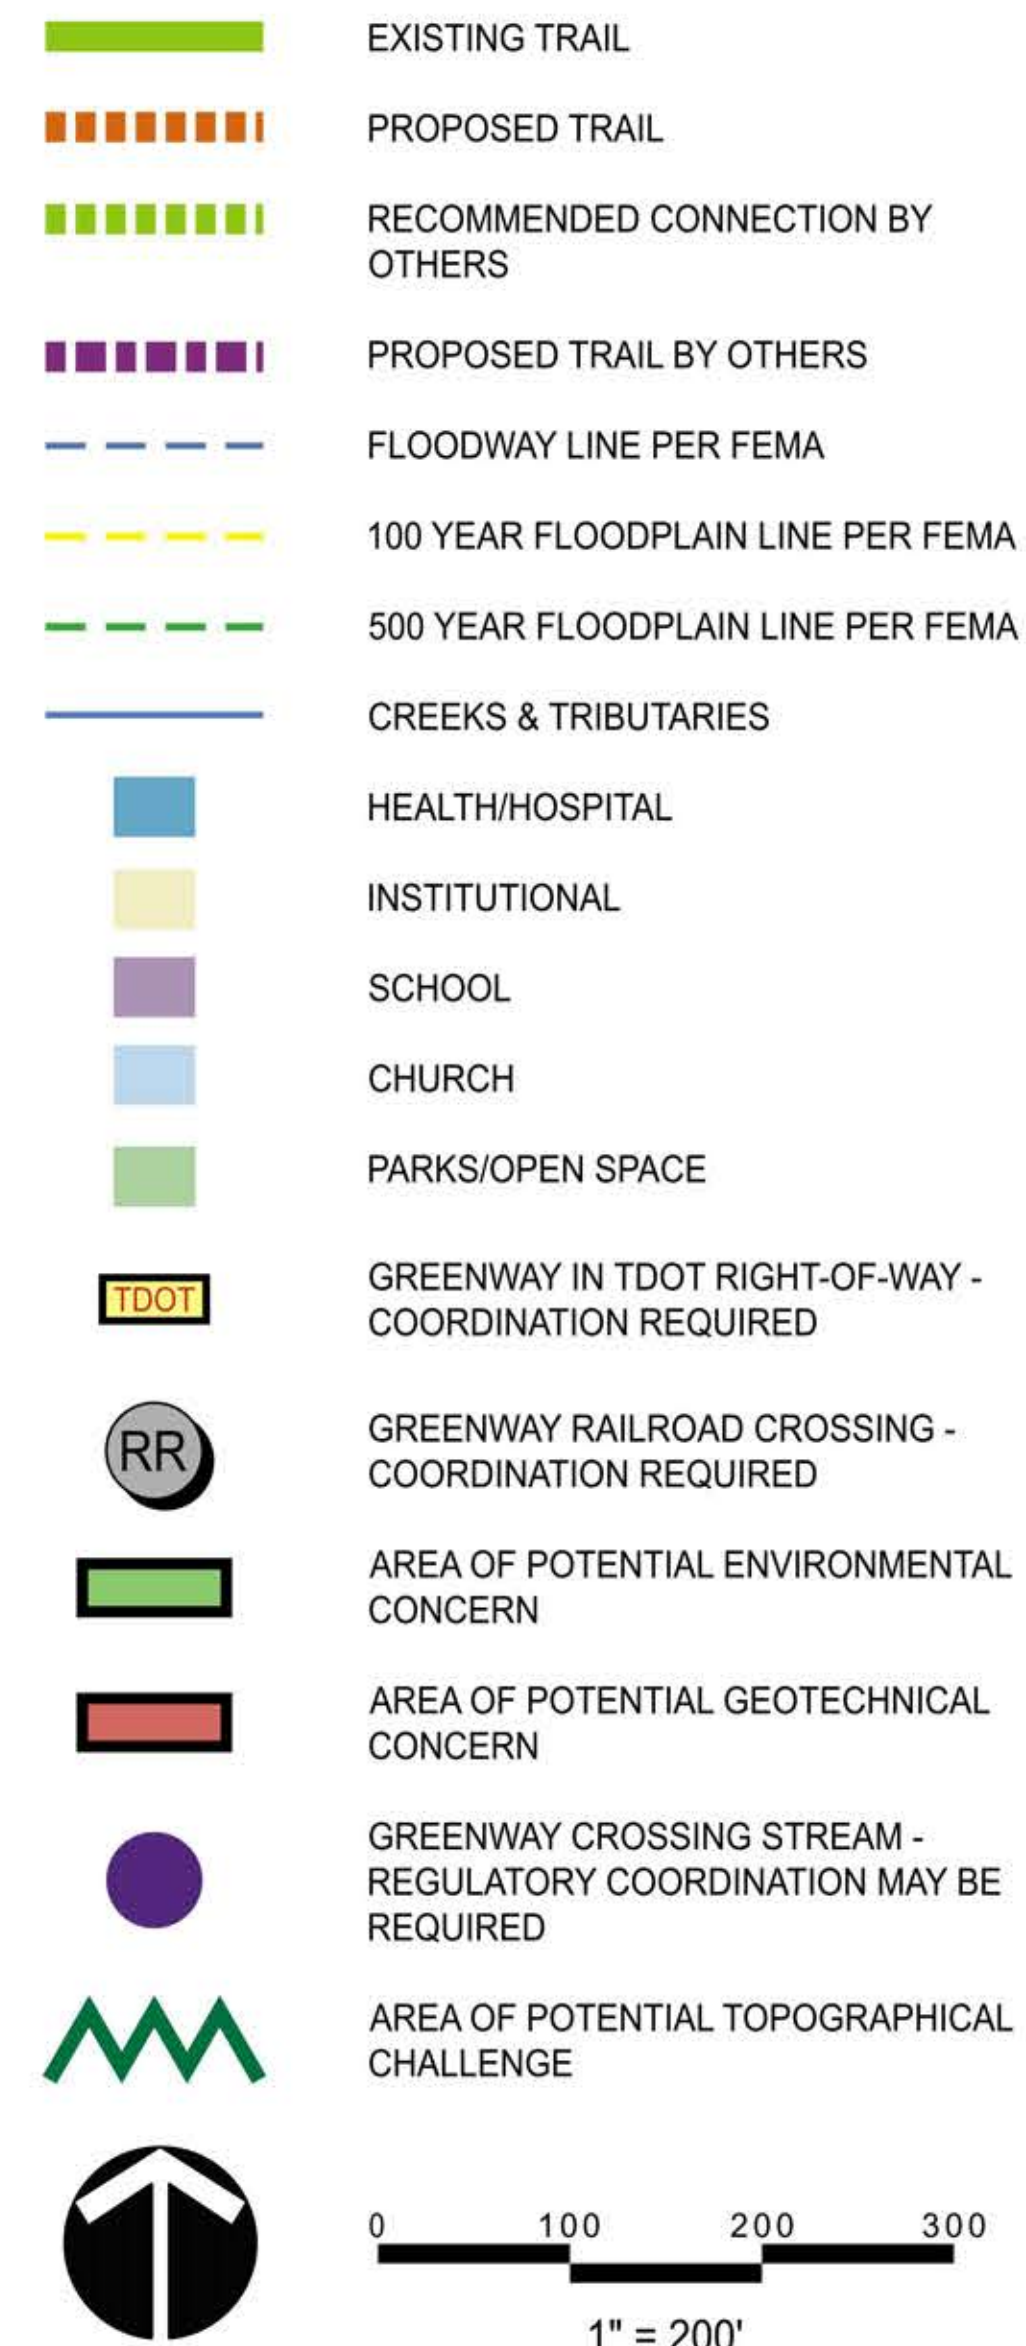


LEGEND

MECHANICSVILLE
NEIGHBORHOOD

ARTHUR STREET

Potential areas of environmental
concern - contaminated soils and
groundwater.*WAREHOUSE
DISTRICT
NEIGHBORHOOD

BLACKSTOCK AVE.

RAILWAY

Potential creek crossing
south of Oak Avenue
requiring geotechnical
evaluation.

OAK AVENUE

Second Creek - impacts to Second
Creek and/or widening of existing
bridges/culverts will require TDEC /
USACE / TVA permitting. Potential
habitat exists for threatened and
endangered bat species of concern
identified by USFWS.

WORLD'S FAIR PARK DR.

CORRIDOR E

BROADWAY

WESTERN AVENUE

SANSOM SPORTS
COMPLEX

* Based on S&ME's institutional knowledge of the site.

GRAND AVE.

FORT SANDERS
NEIGHBORHOODSecond Creek - impacts to Second
Creek and/or widening of existing
bridges/culverts will require TDEC /
USACE / TVA permitting.CORRIDOR D CONNECTS TO
SECOND CREEK GREENWAYS.T.E.M.
ACADEMYWORLD'S
FAIR PARK

04/29/2016




INVENTORY AND ANALYSIS PLAN - CORRIDOR D

SECOND CREEK GREENWAY - WORLD'S FAIR PARK TO BAXTER AVENUE

CITY OF KNOXVILLE

ROSS/FOWLER
LANDSCAPE ARCHITECTURECANNON & CANNON INC.
CONSULTING ENGINEERS - FIELD SURVEYORS

S&ME

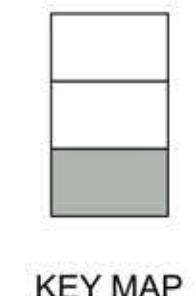

D0.1

INVENTORY