


















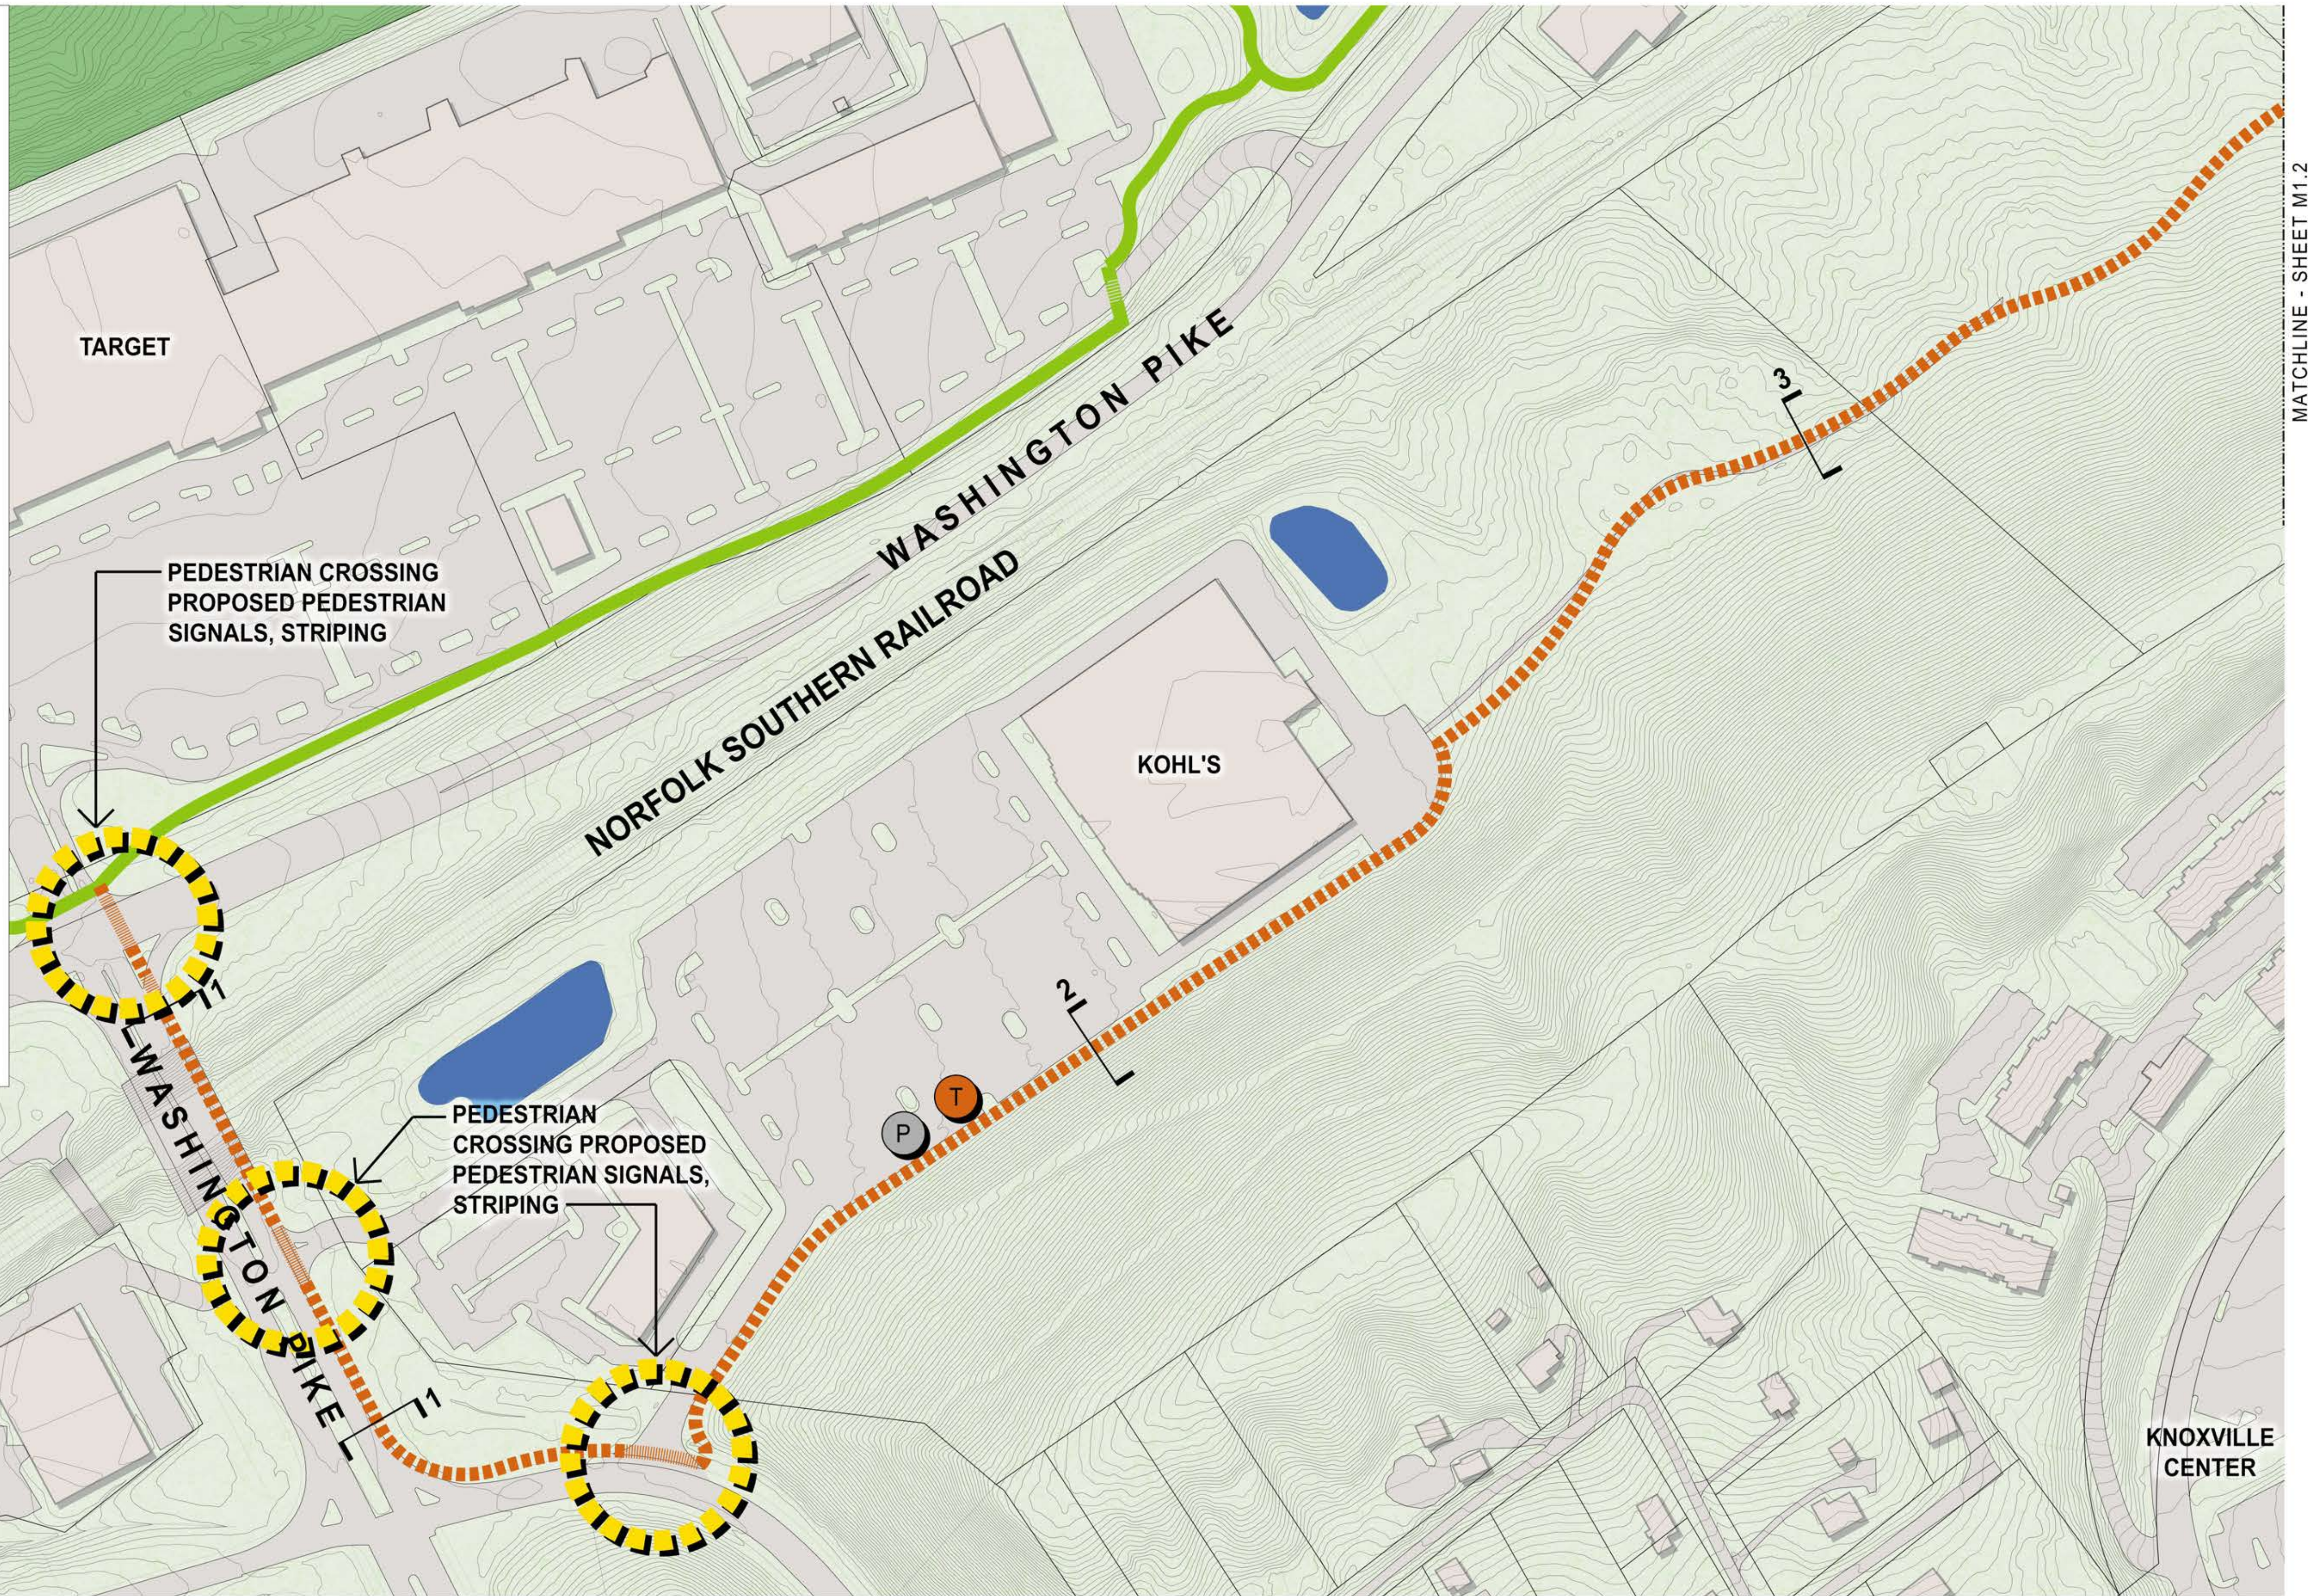


LEGEND

-  PROPERTY LINE
 -  EXISTING TRAIL
 -  PROPOSED TRAIL
 -  RECOMMENDED CONNECTION BY OTHERS
 -  PROPOSED TRAIL BY OTHERS
 -  PROPOSED FLOODWAY LINE PER FEMA
 -  100 YEAR FLOODPLAIN LINE PER FEMA
 -  500 YEAR FLOODPLAIN LINE PER FEMA
 -  CREEKS & TRIBUTARIES
 -  HEALTH/HOSPITAL
 -  INSTITUTIONAL
 -  SCHOOL
 -  CHURCH
 -  PARKS/OPEN SPACE
 -  PROPOSED PEDESTRIAN CROSSING IMPROVEMENTS
 -  PROPOSED TRAILHEAD
 -  PROPOSED ACCESS/PARKING
 -  RAILROAD CROSSING IMPROVEMENTS
 - 
- 0 100 200 300
1" = 200'




MATCHLINE - SHEET M1.2

04/29/2016



CORRIDOR PLAN - CORRIDOR M
NEW HARVEST PARK TO SPRING PLACE PARK
CITY OF KNOXVILLE

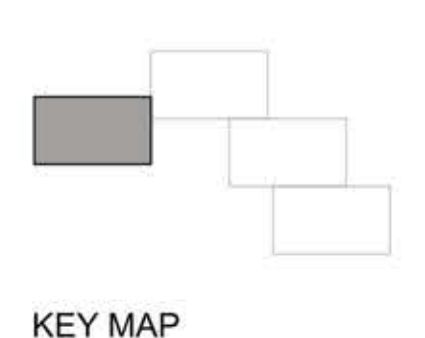

M1.1
CORRIDOR PLAN