



**Chapman Highway
Henley Street Bridge
Middlebrook Pike
Woodland Avenue
Adair Drive**



PRESENTATION

Design of

Bicycle Facilities

Presented to:




Presented by:

Kimley»Horn




CANNON & CANNON INC
CONSULTING ENGINEERS • FIELD SURVEYORS



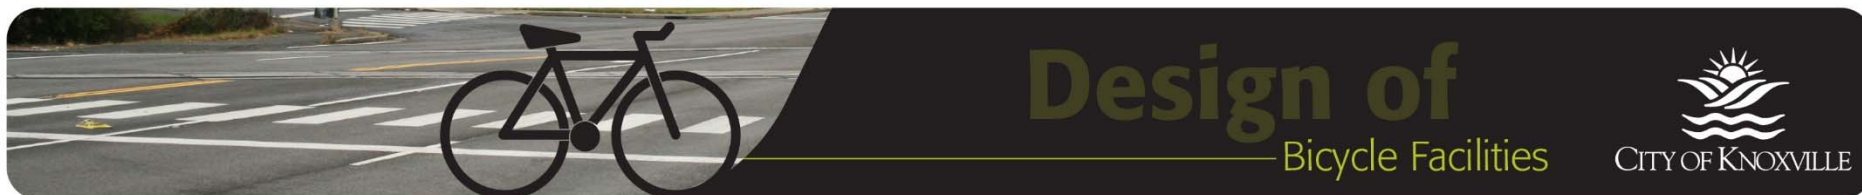

Chapman Highway



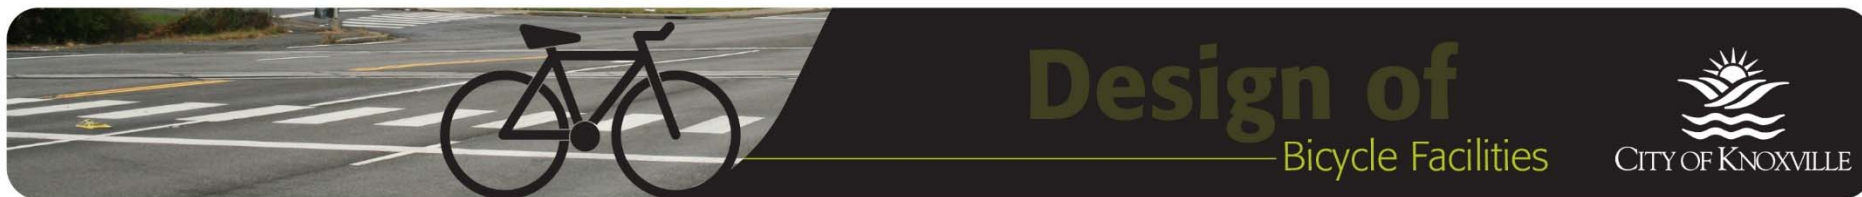

Project Study Area






Design of Bicycle Facilities





Chapman Highway Concept Plan



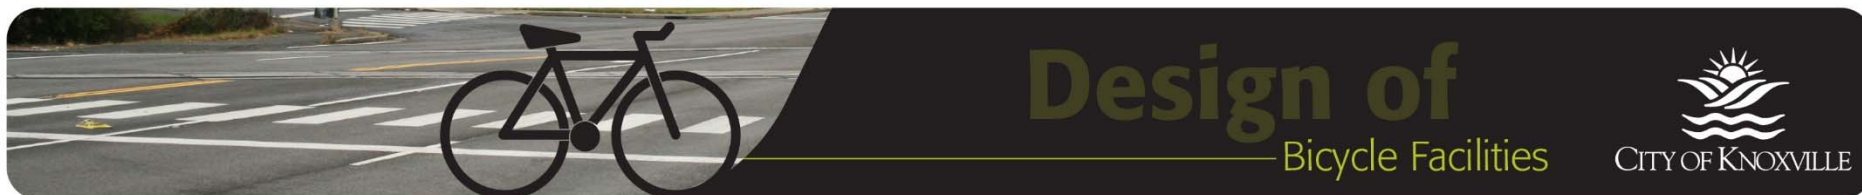



Existing Typical Cross Section

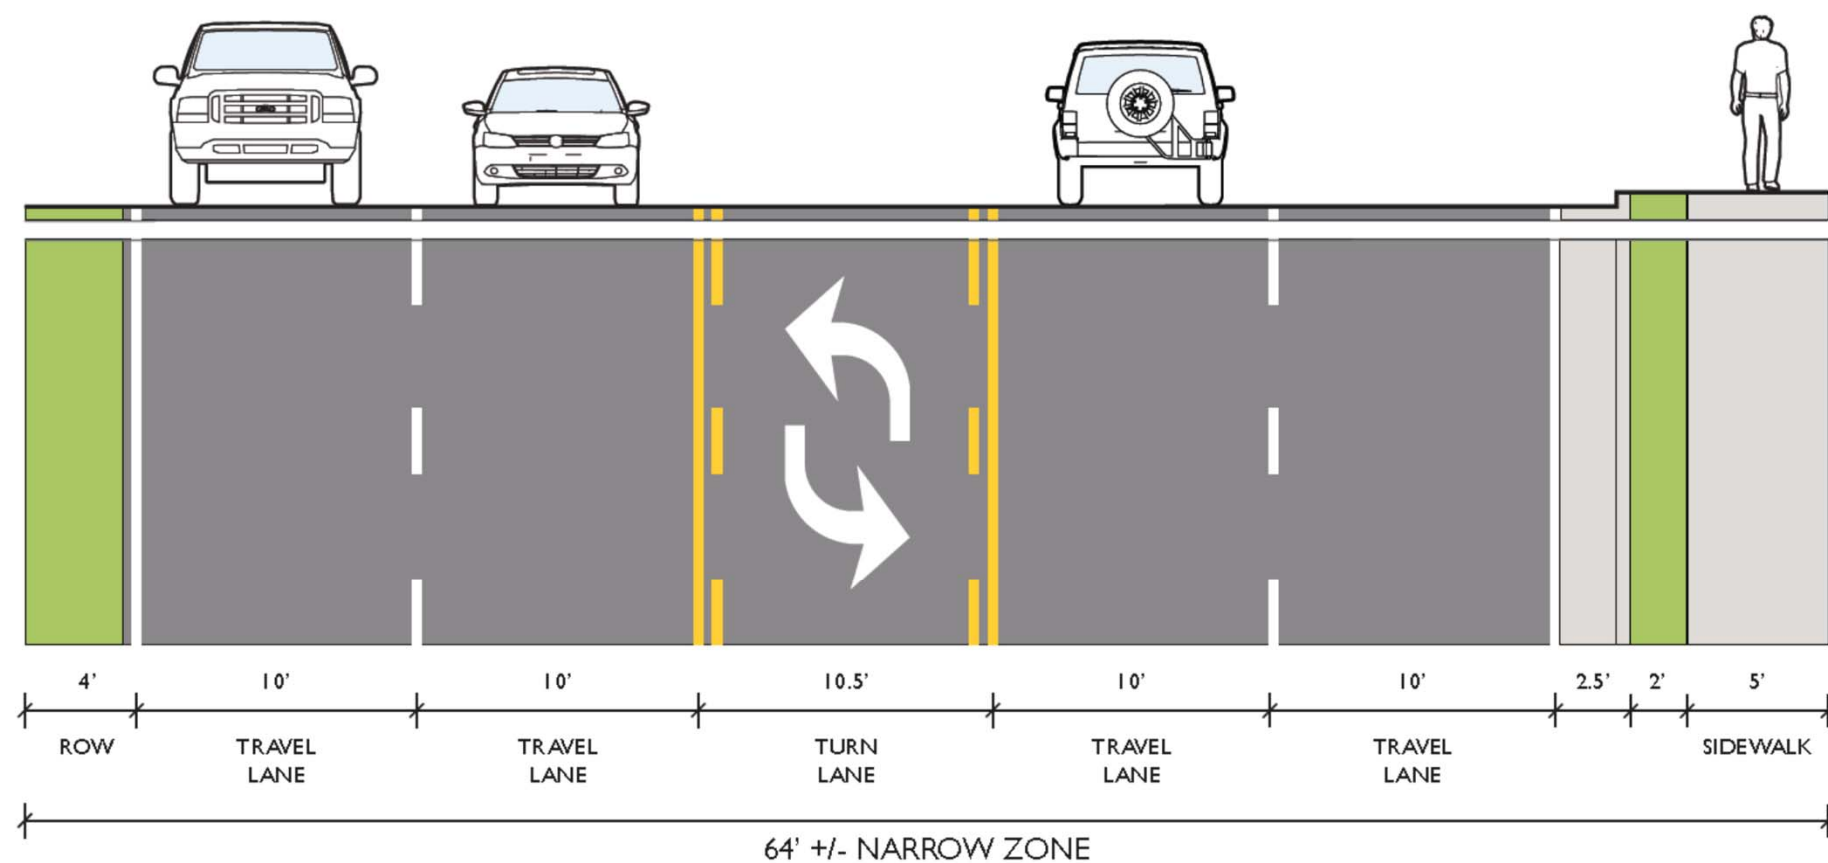

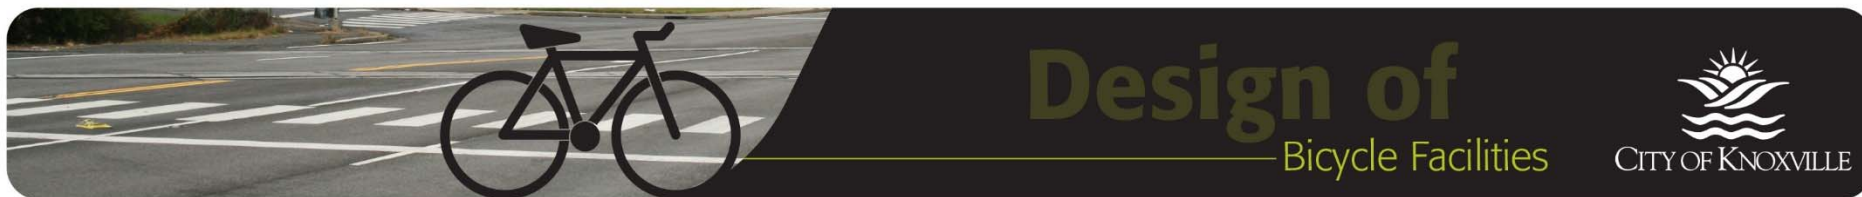



Option A Cross Section

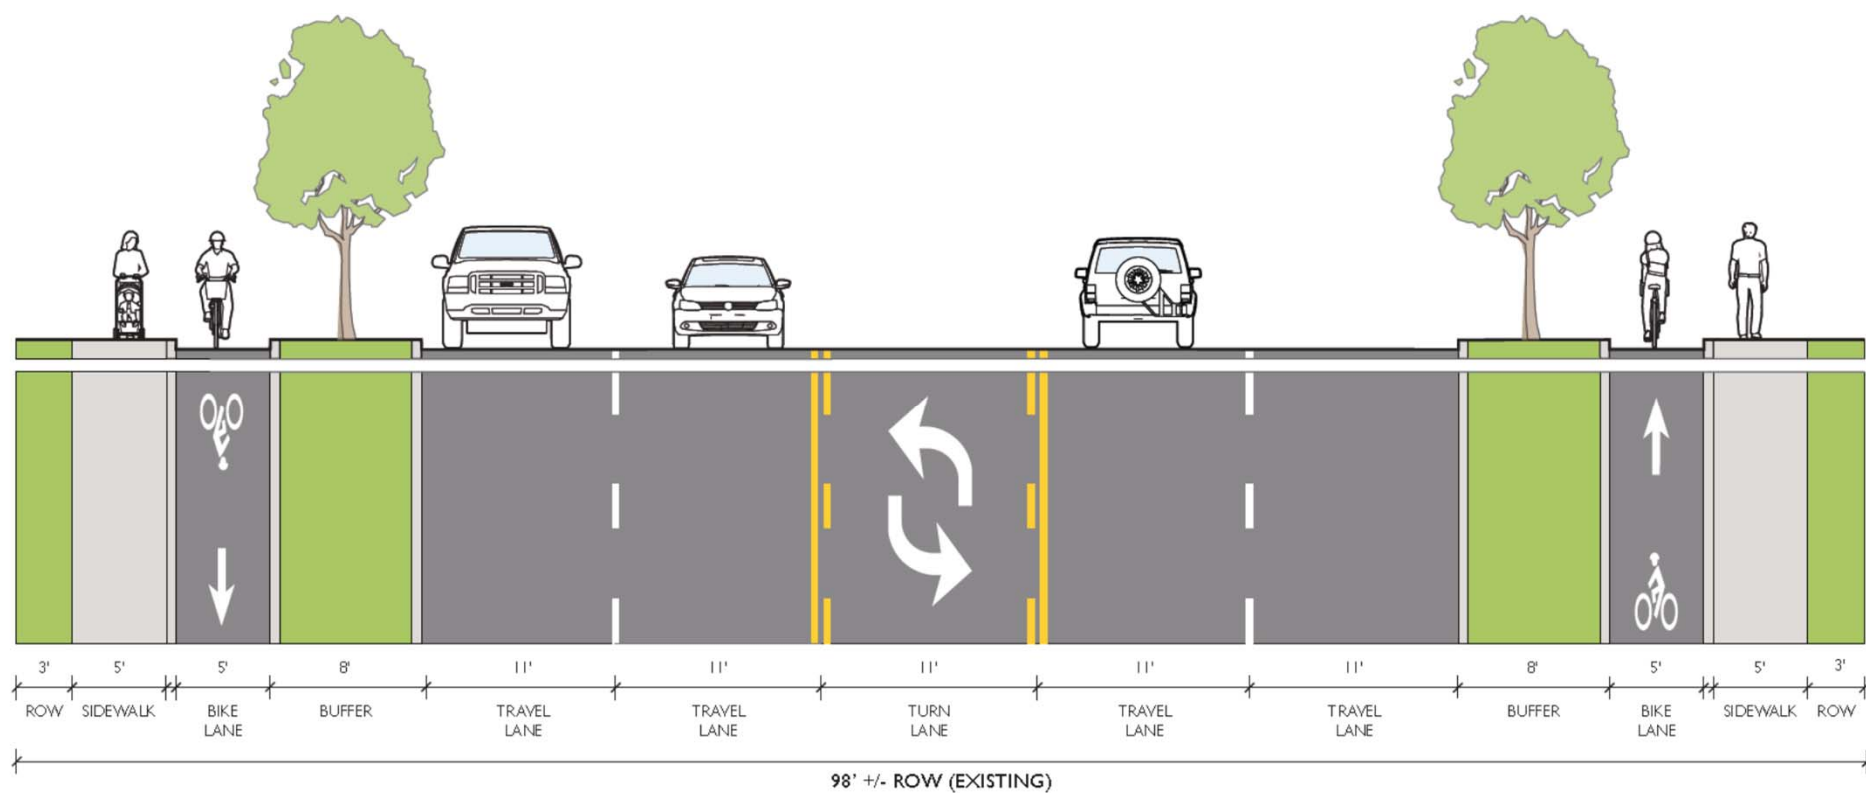

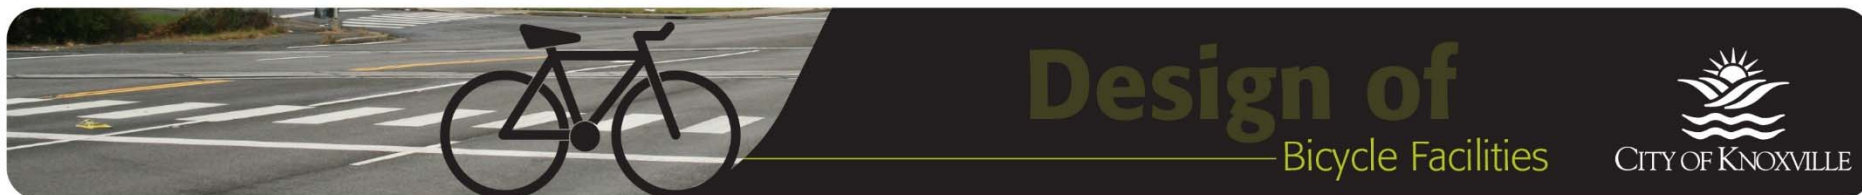



Option B Cross Section

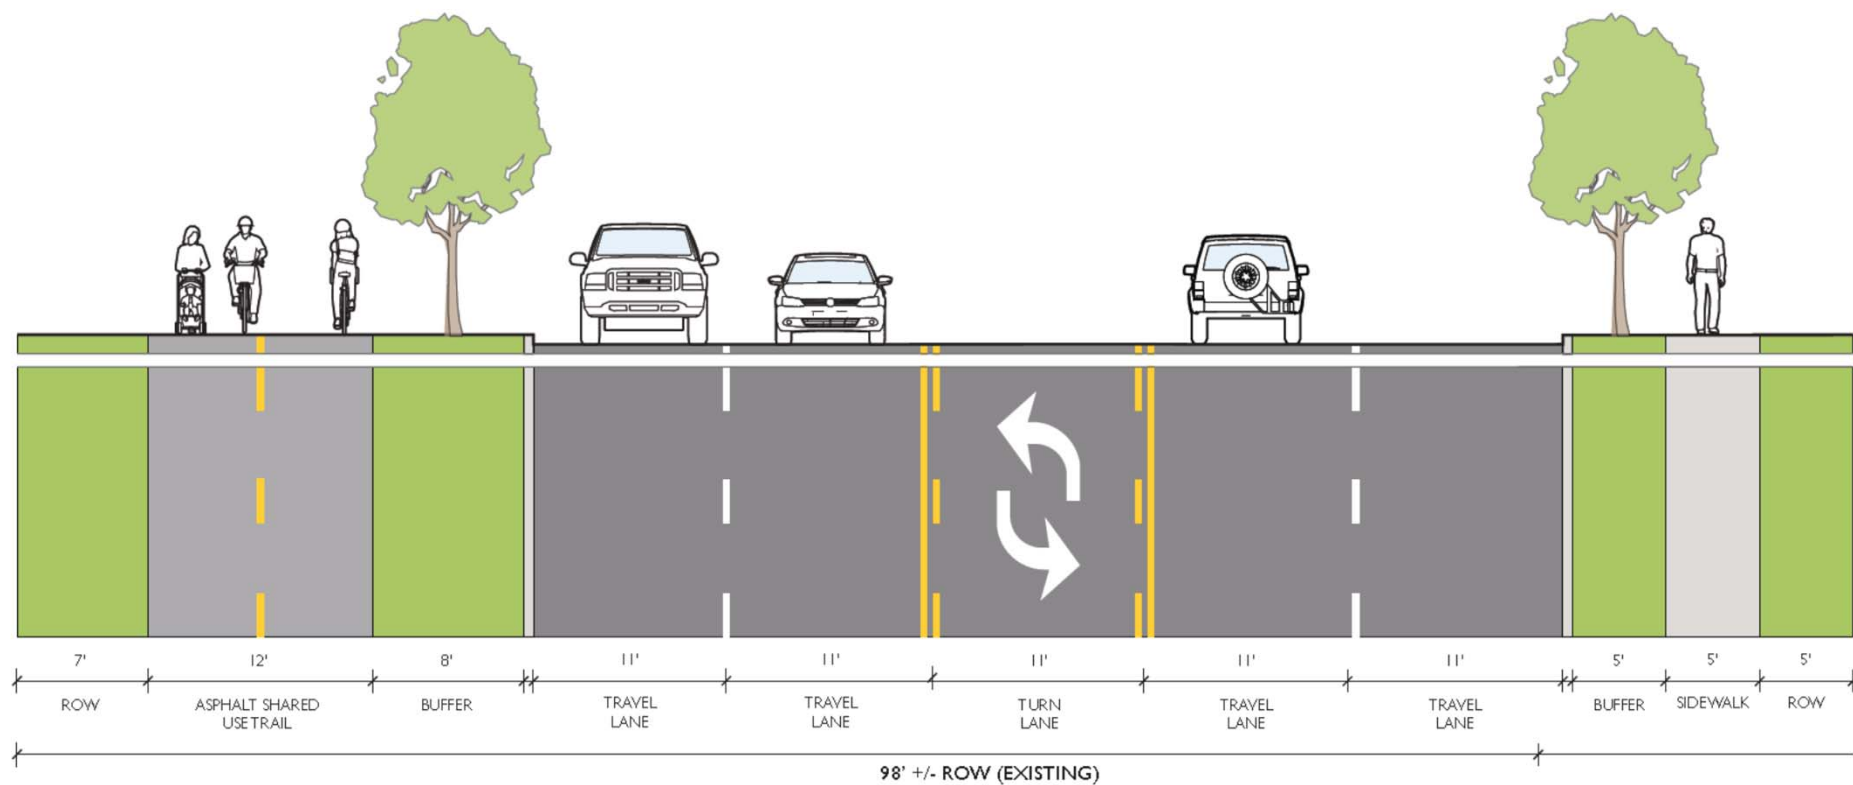

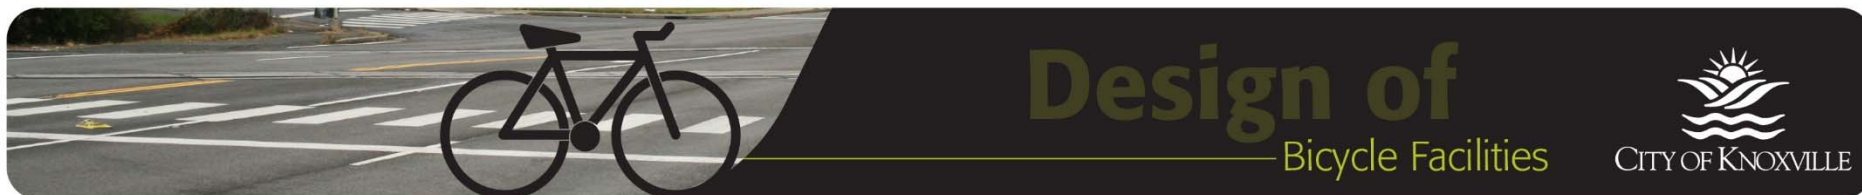



Existing Constrained Cross Section

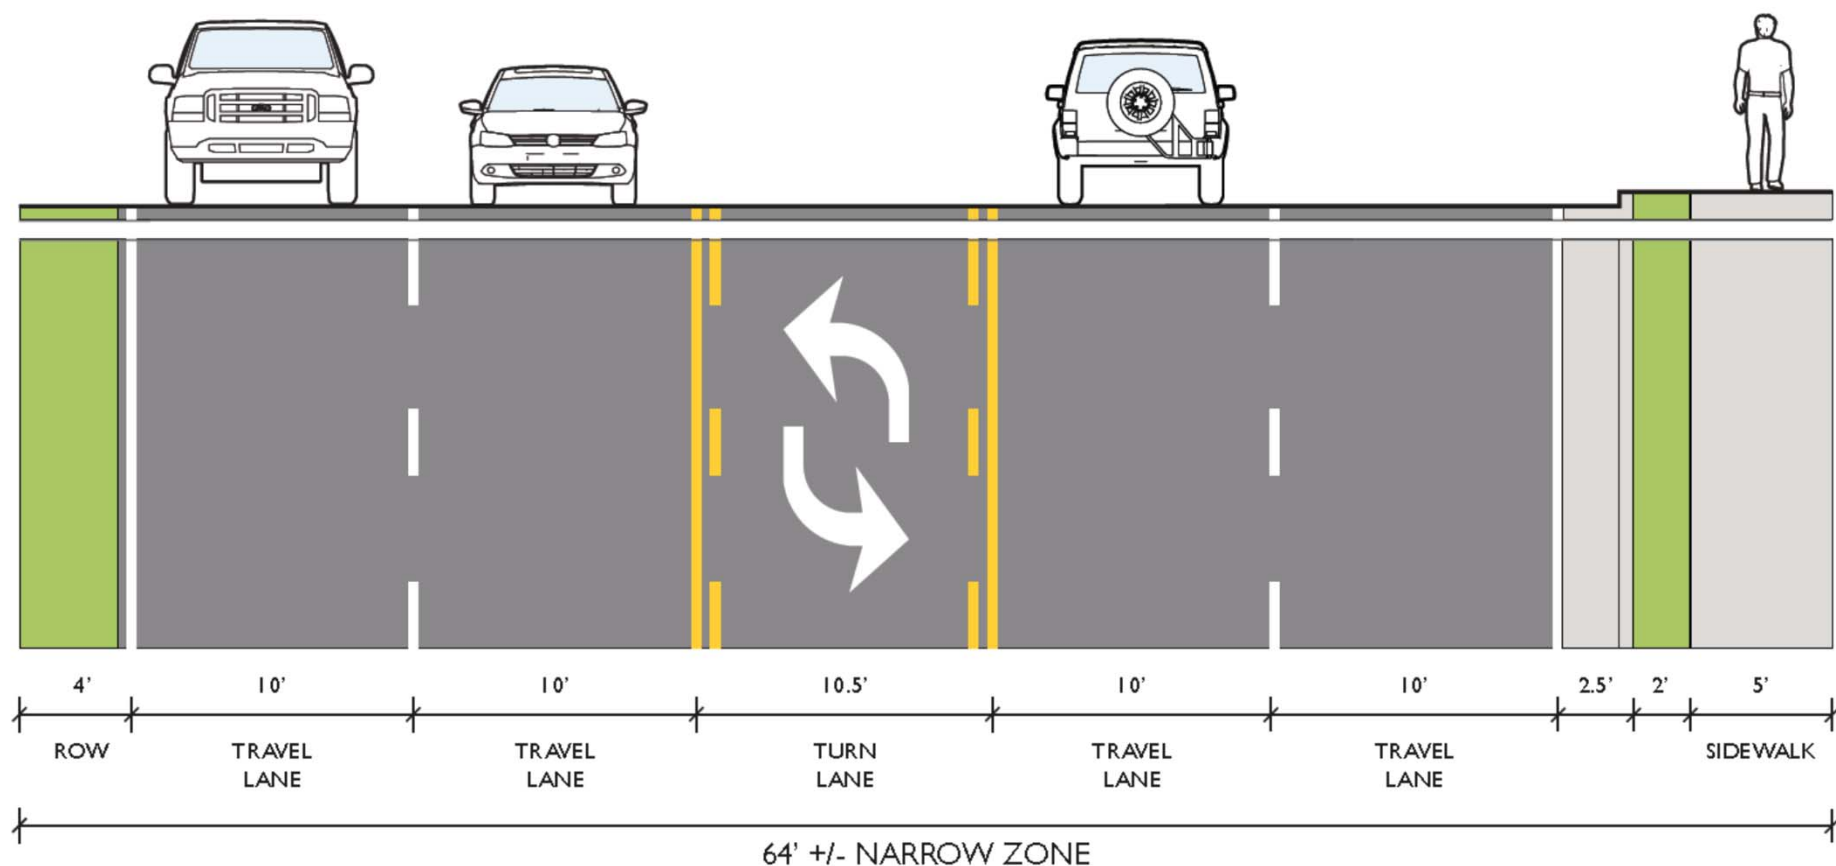

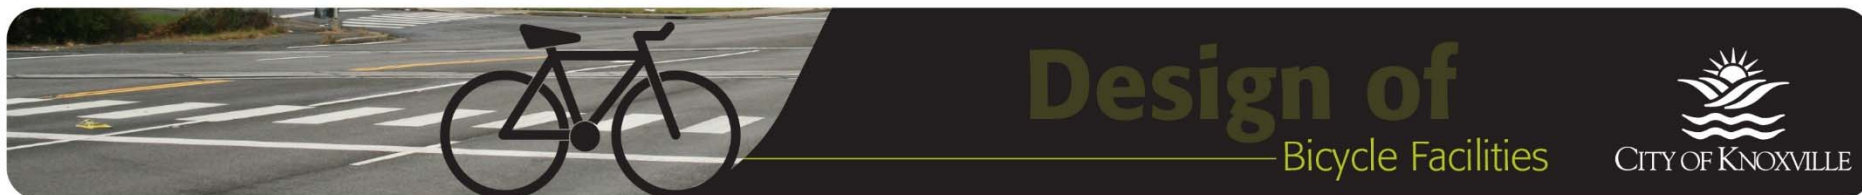



Option A Constrained Cross Section

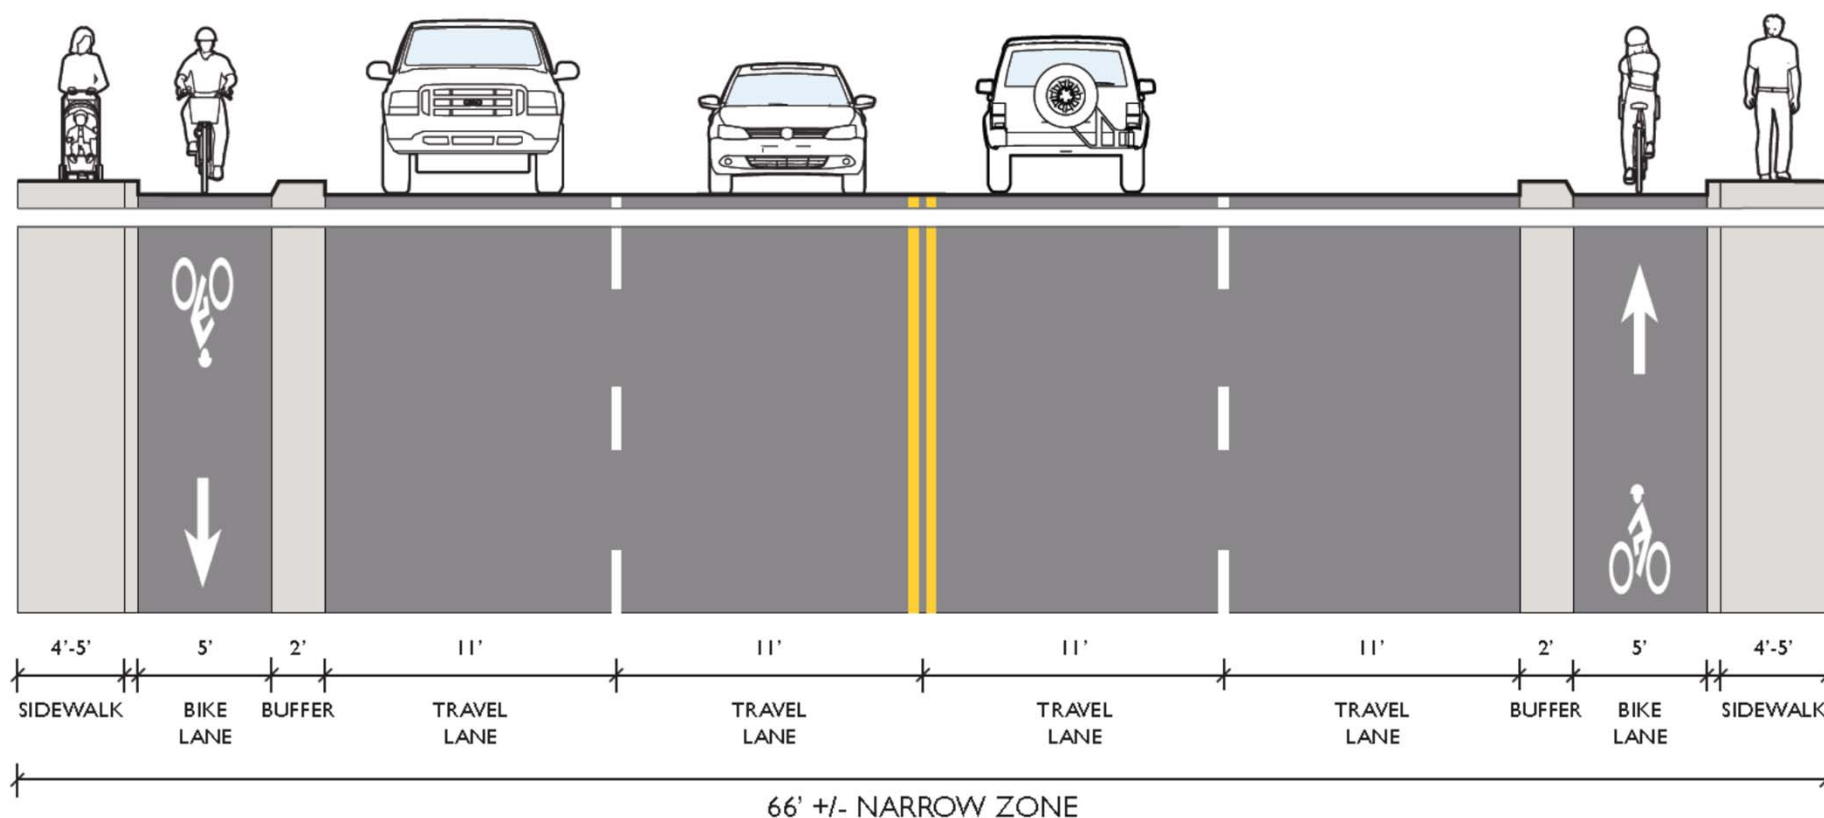

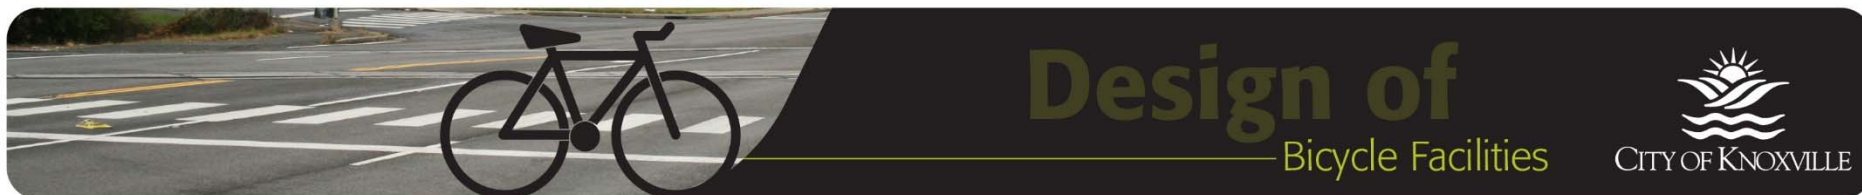


Option B Constrained Cross Section

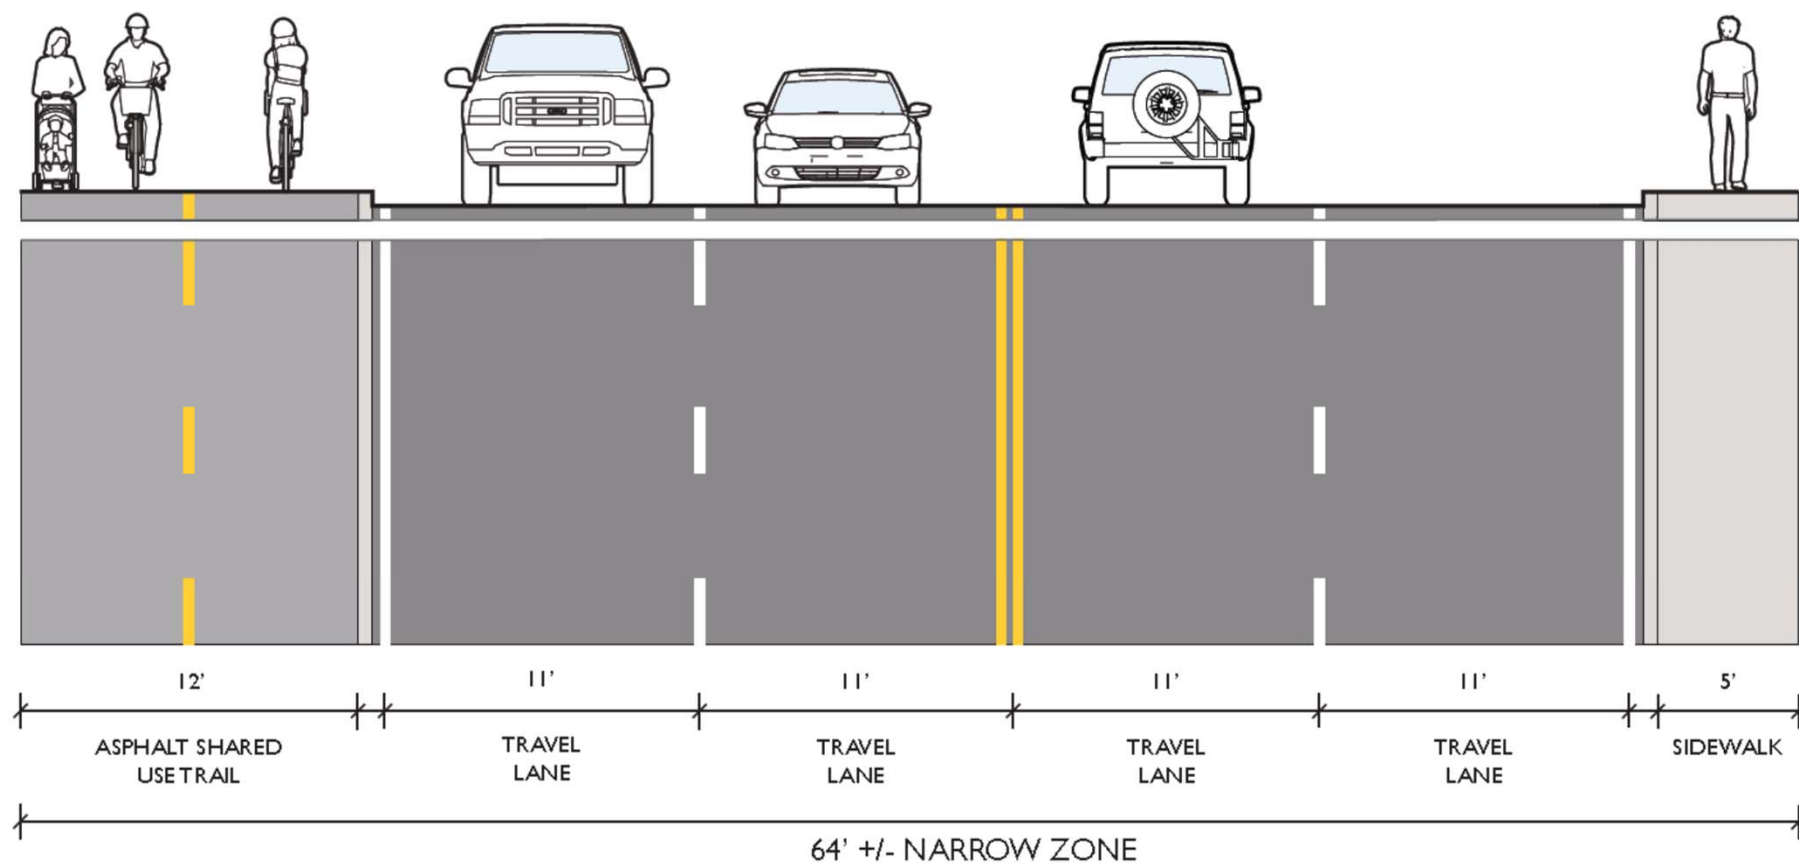

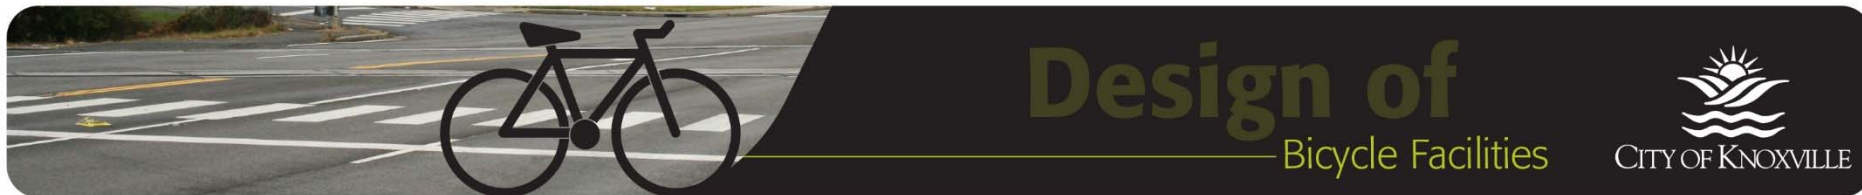


Option B Photo Simulation



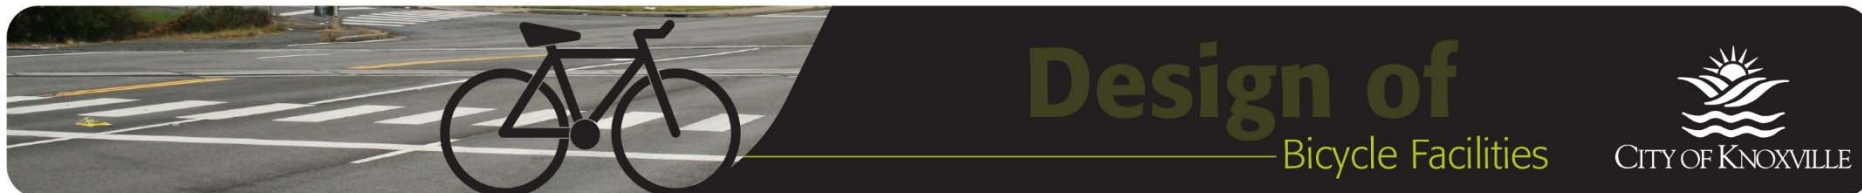


Henley Street Bridge



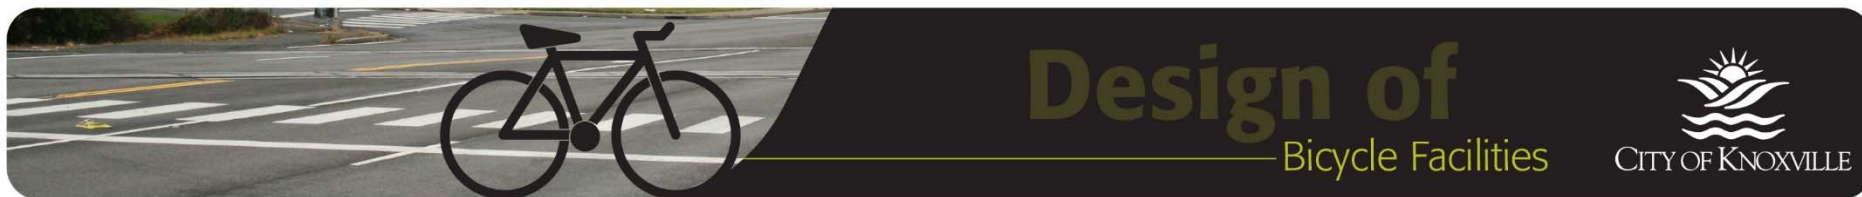



Project Study Area



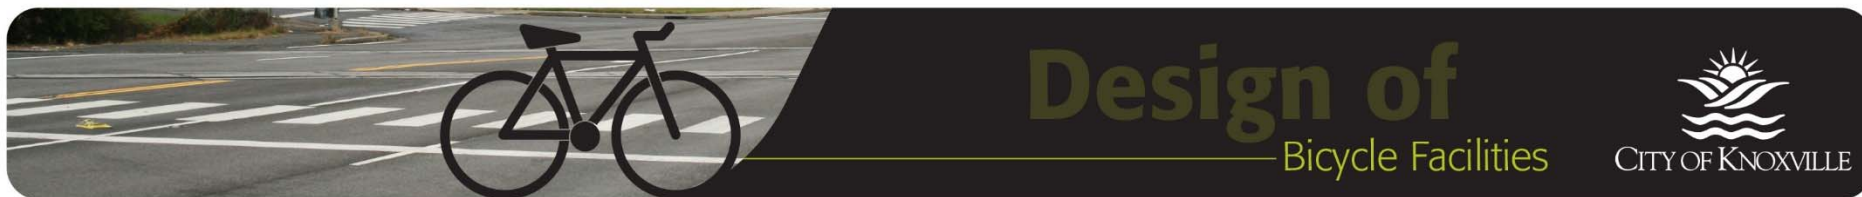



Henley Street Bridge Concept Plan

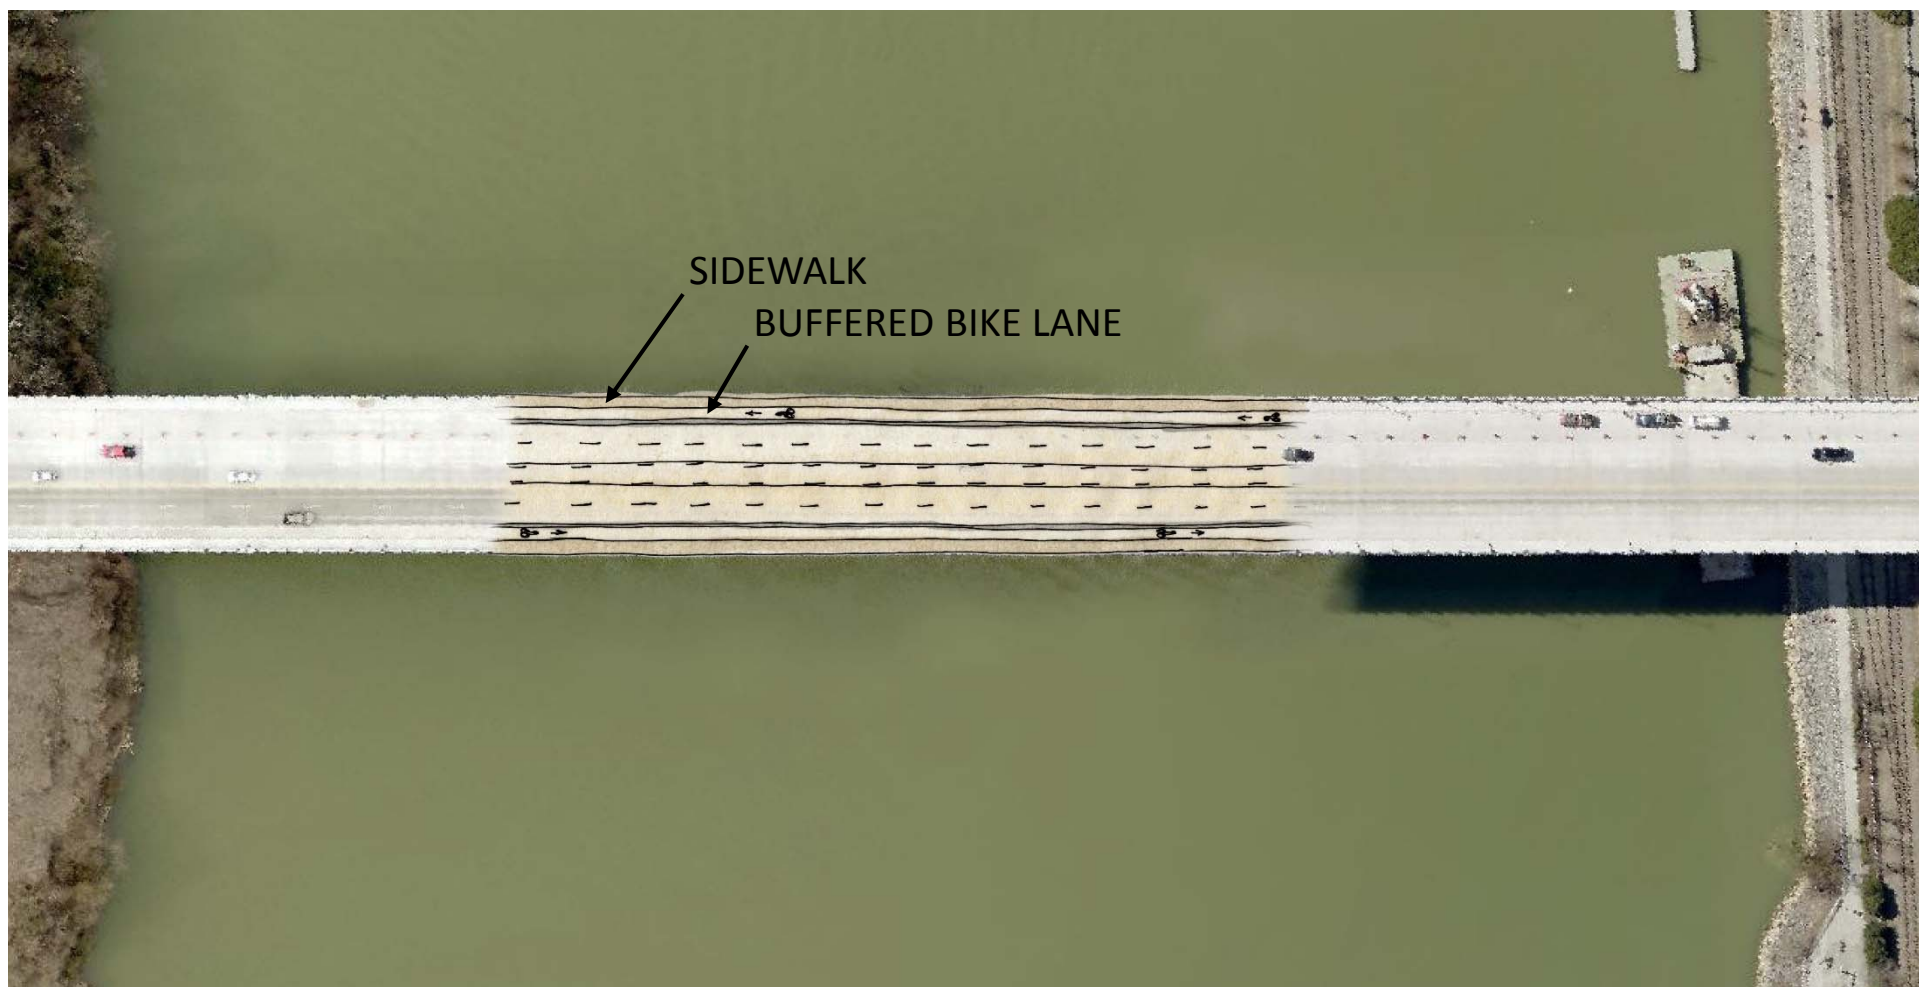

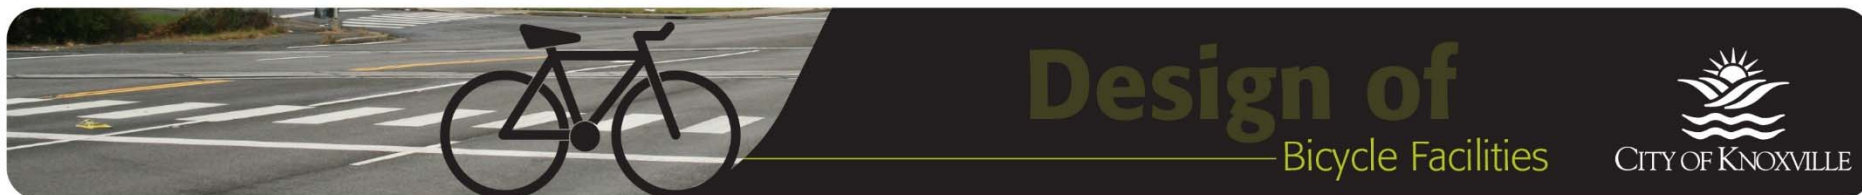



Existing Typical Cross Section

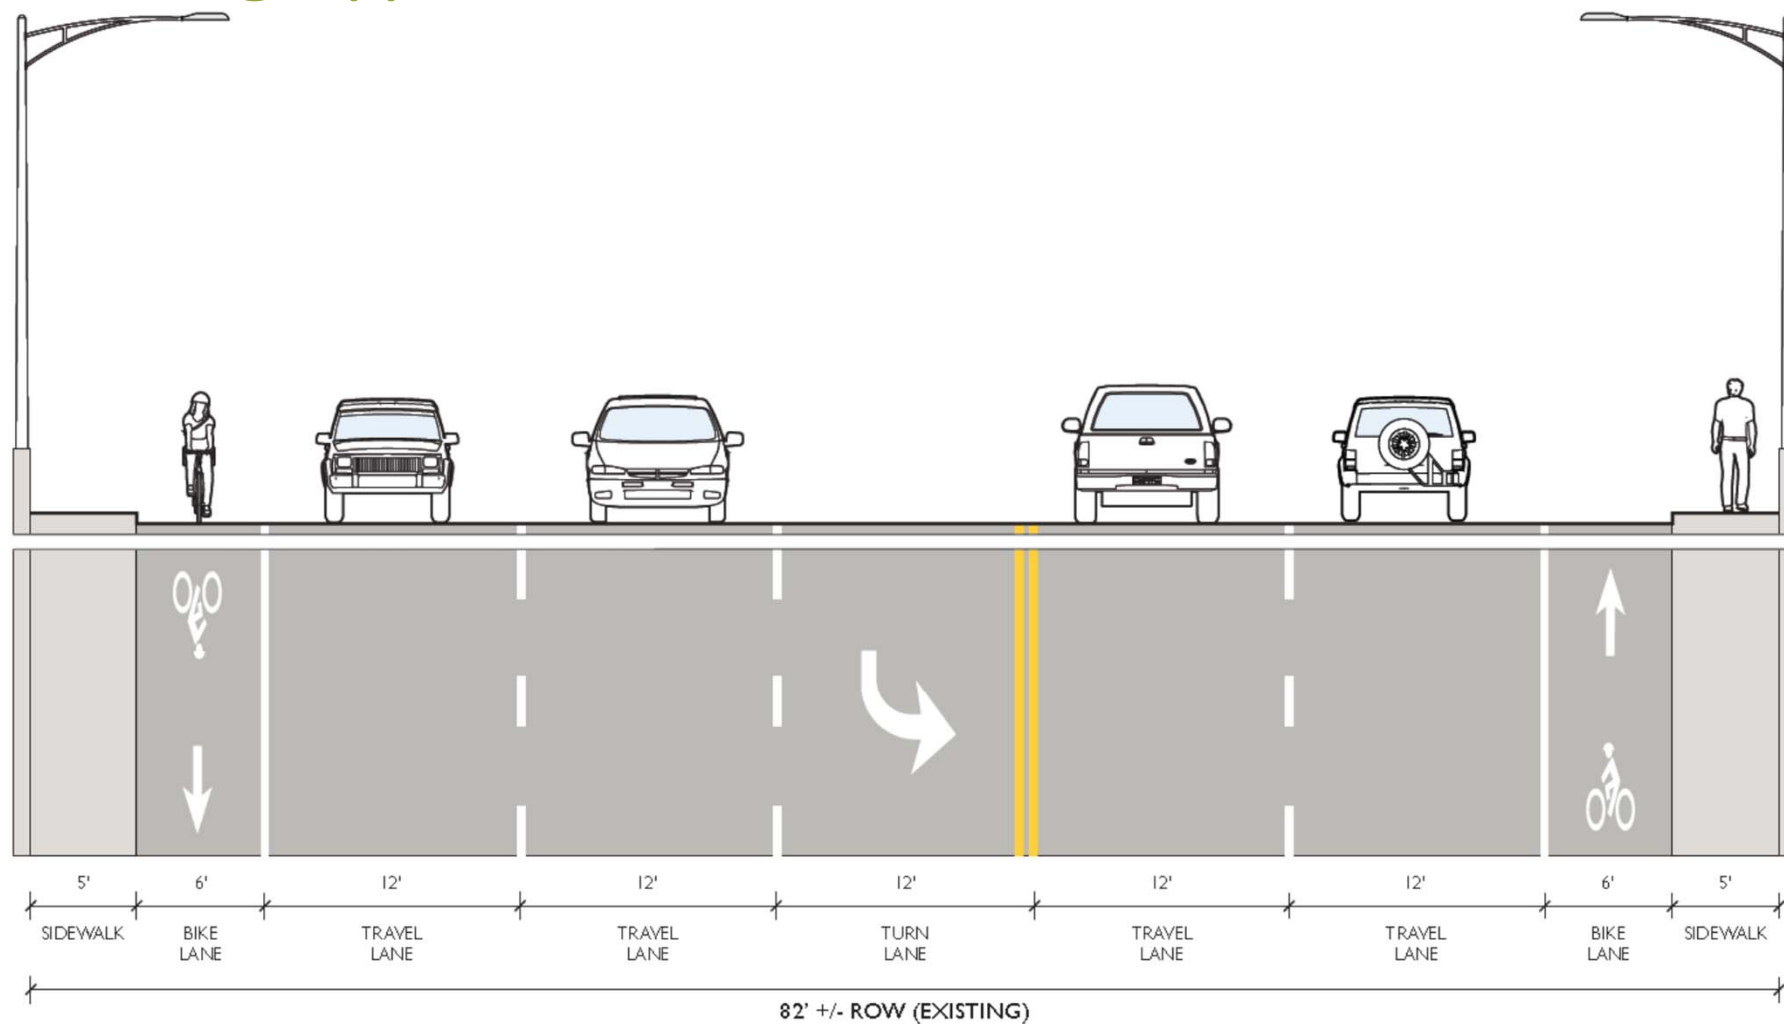

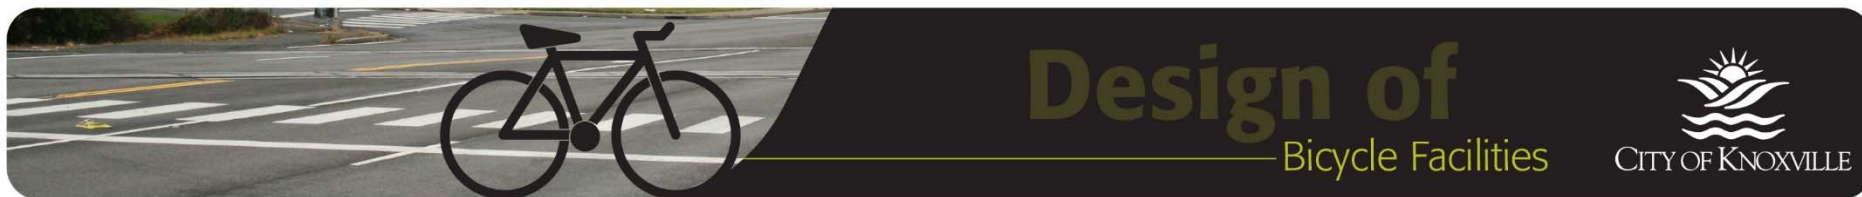


Option A Cross Section

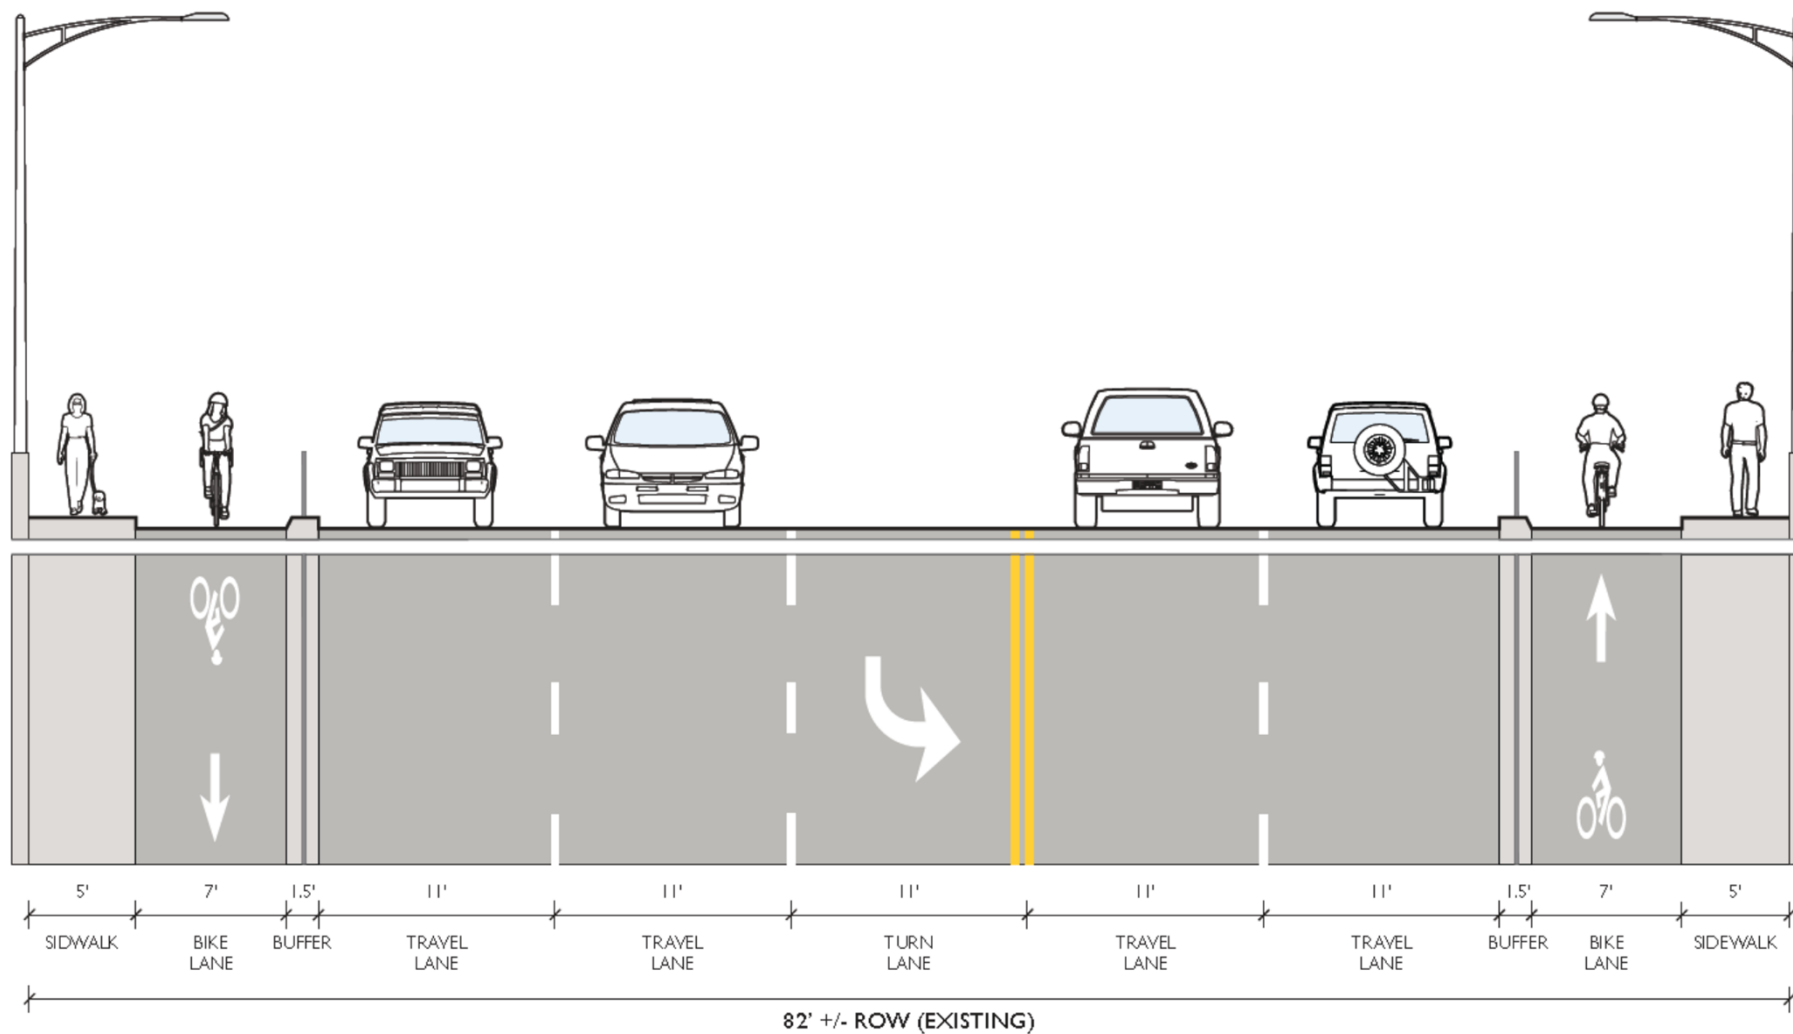

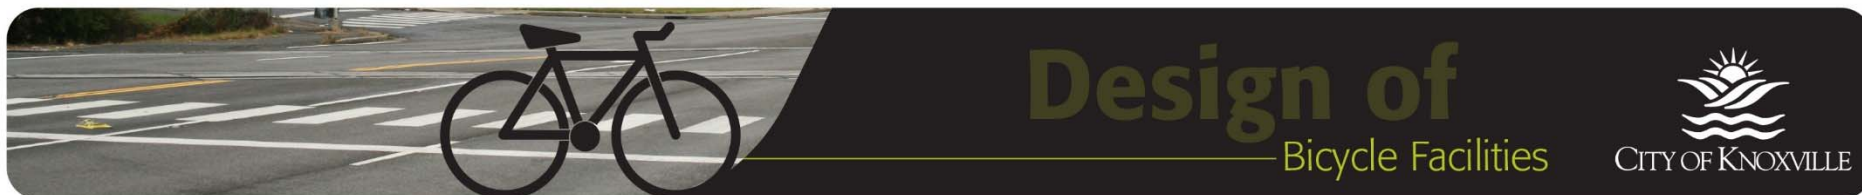



Option A Photo Simulation



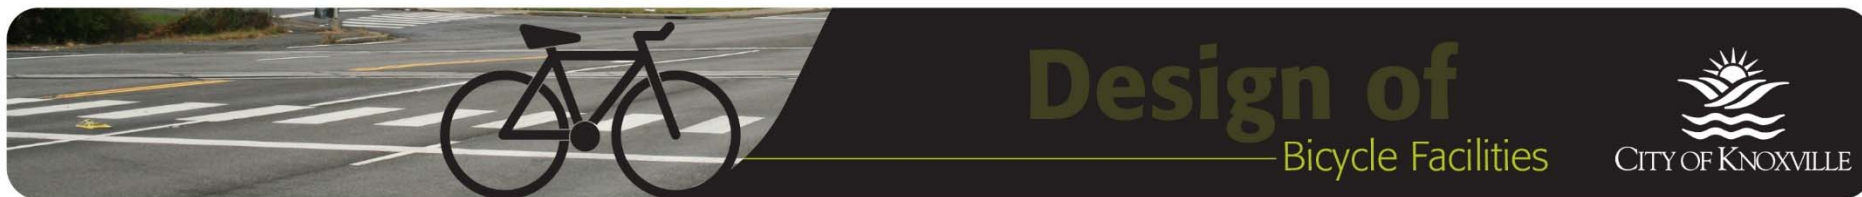


Option B Cross Section

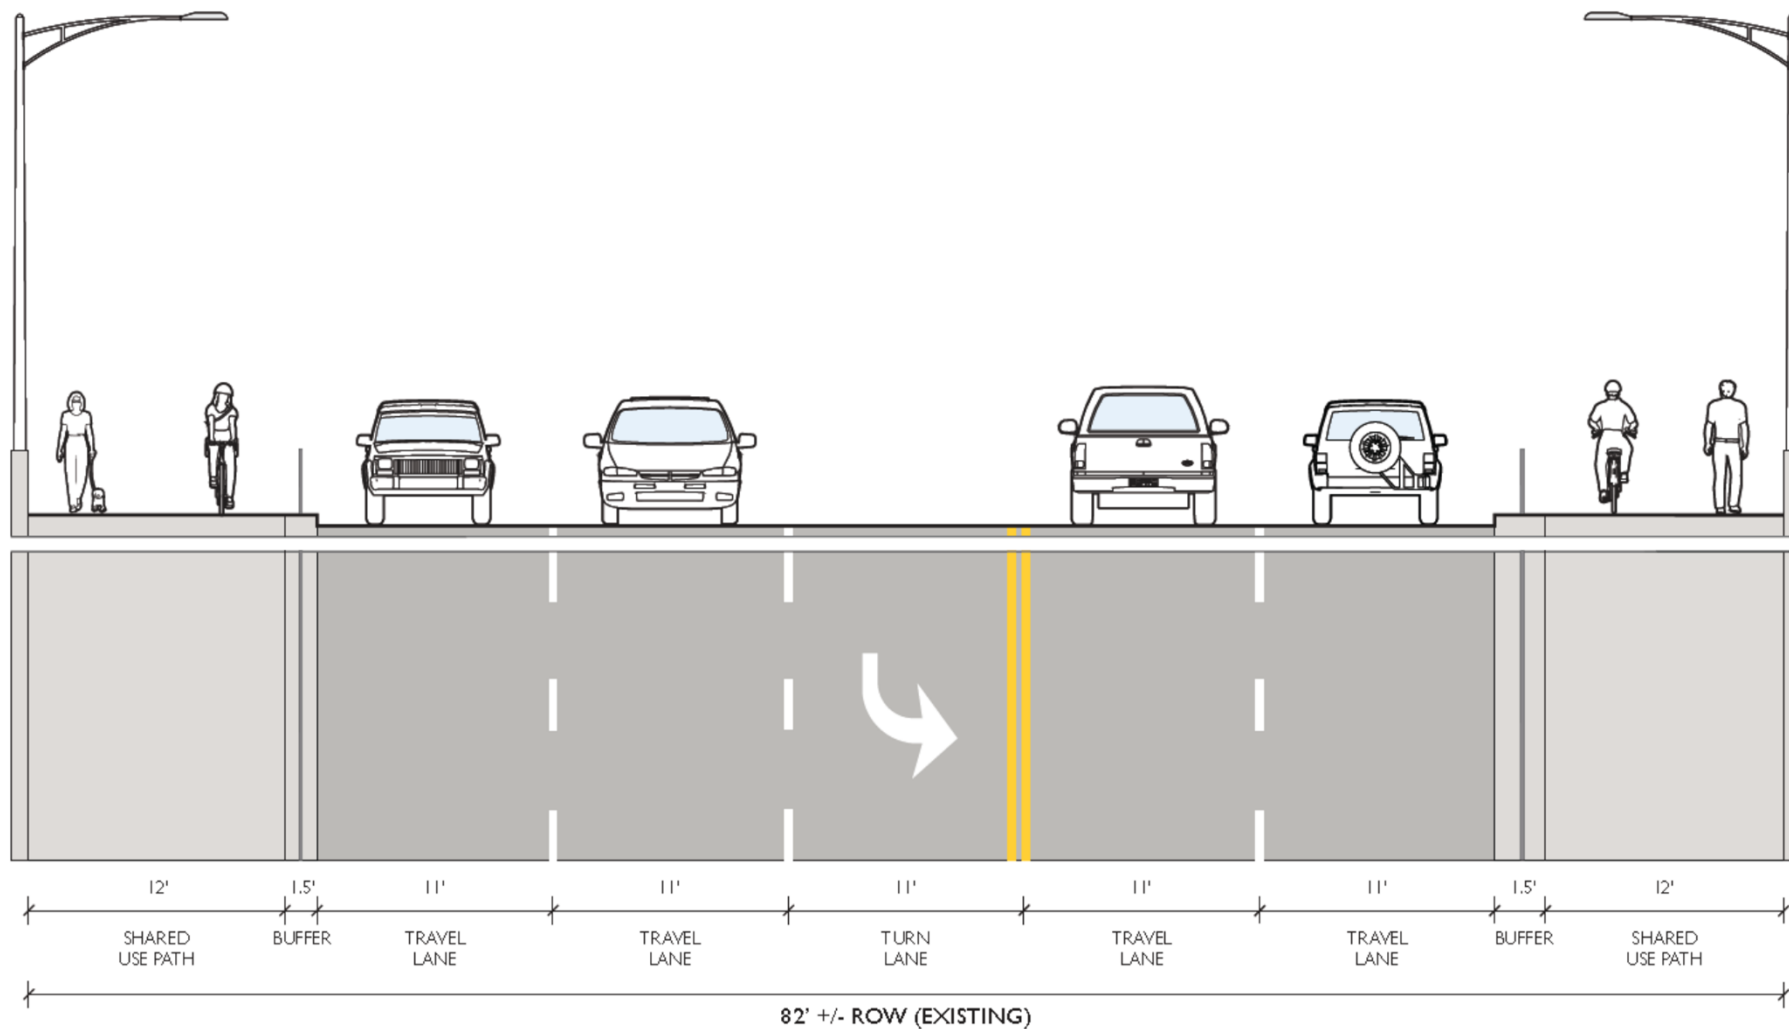

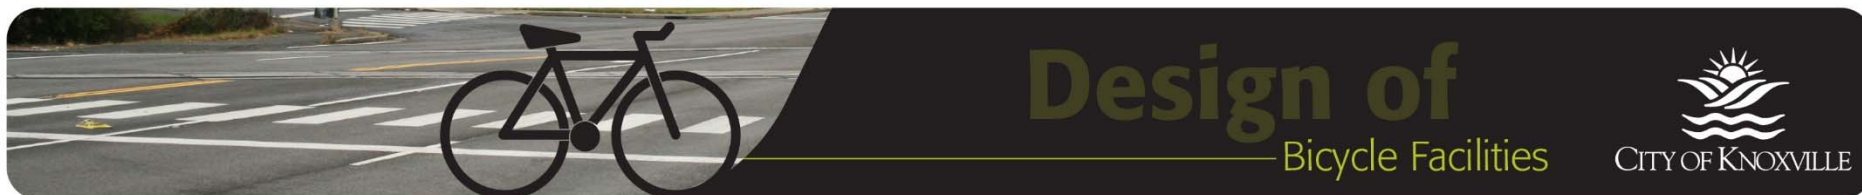



Middlebrook Pike



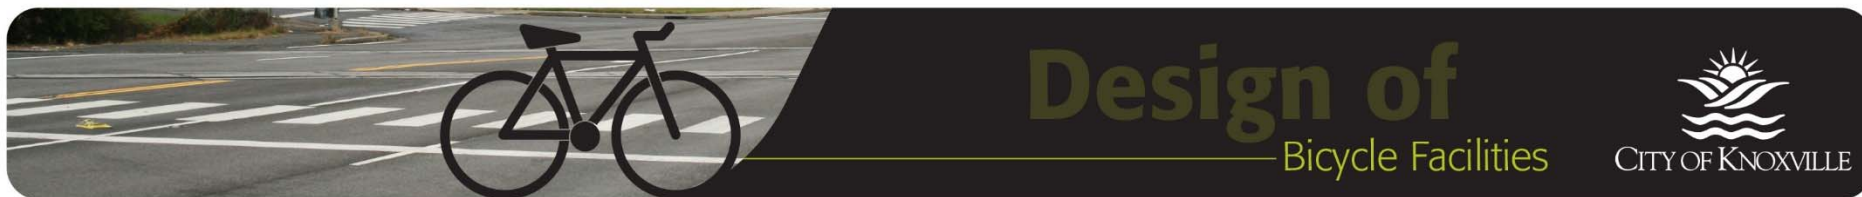

Project Study Area

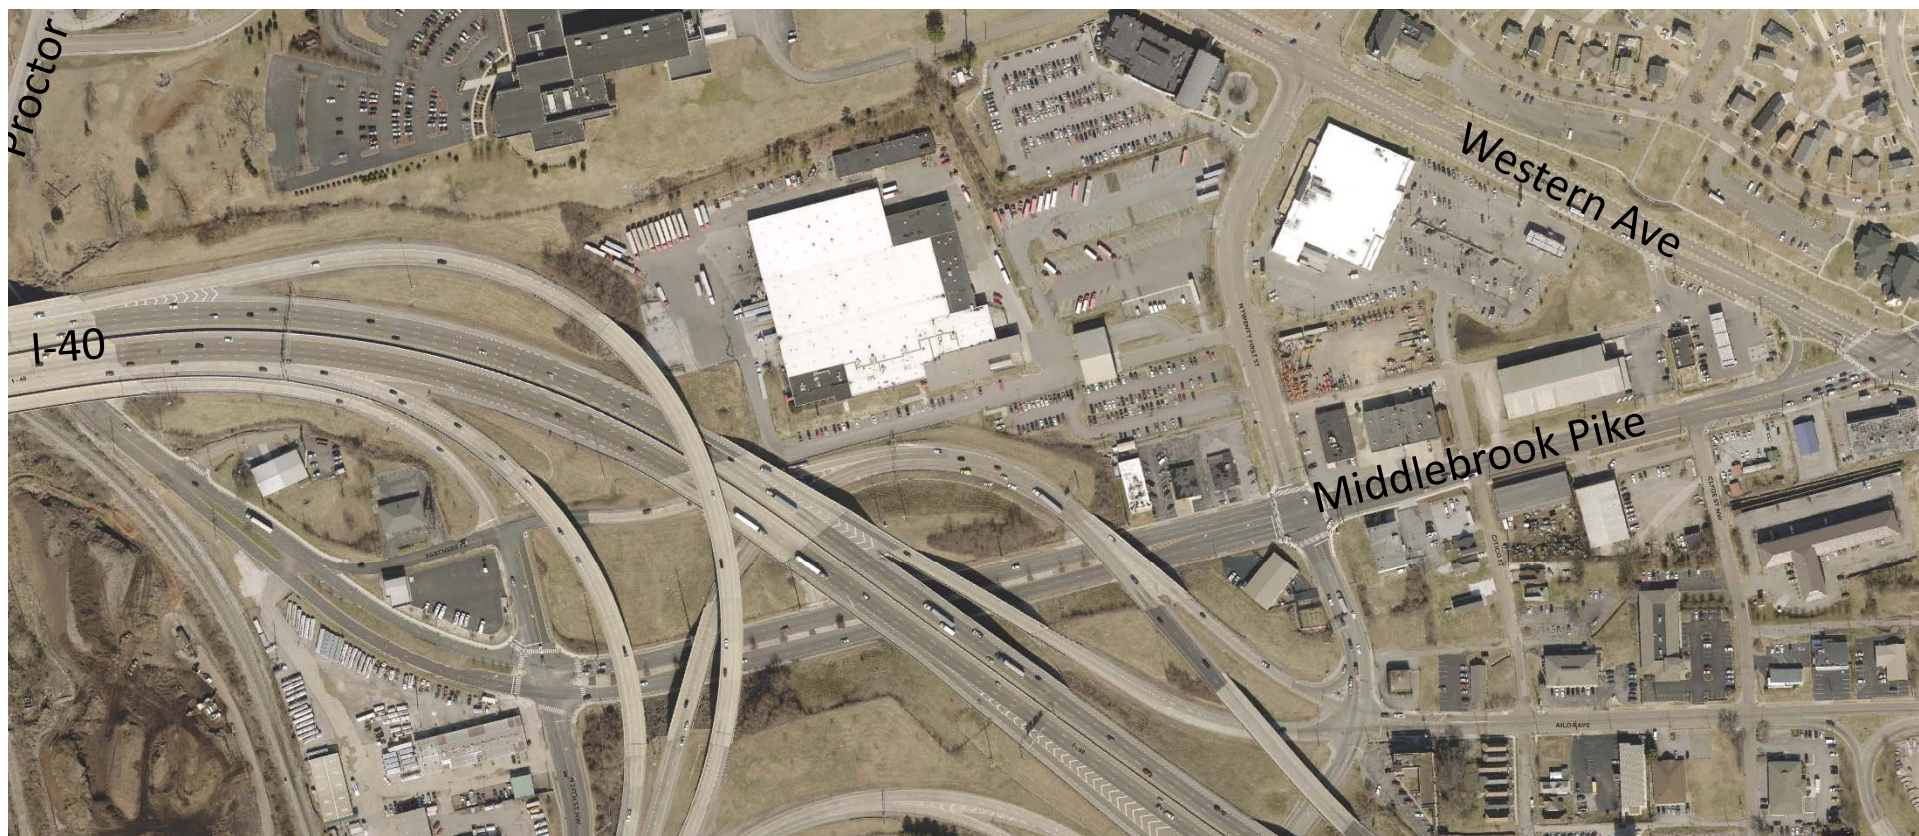

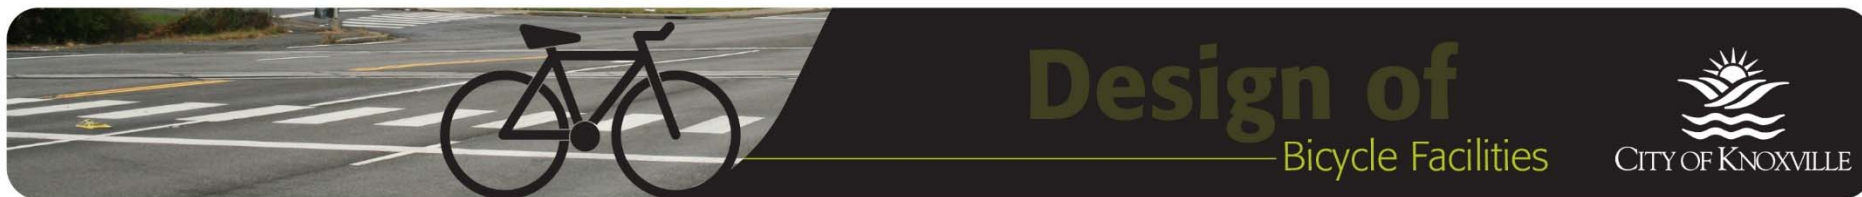


Design of Bicycle Facilities





Middlebrook Pike Concept Plan



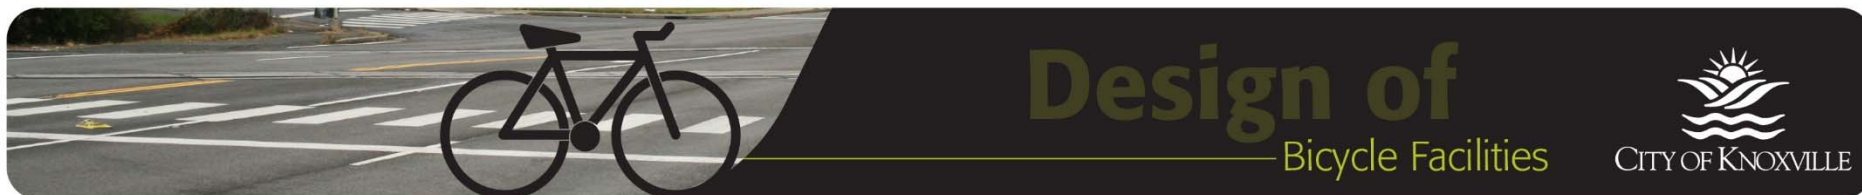



Existing Typical Cross Section

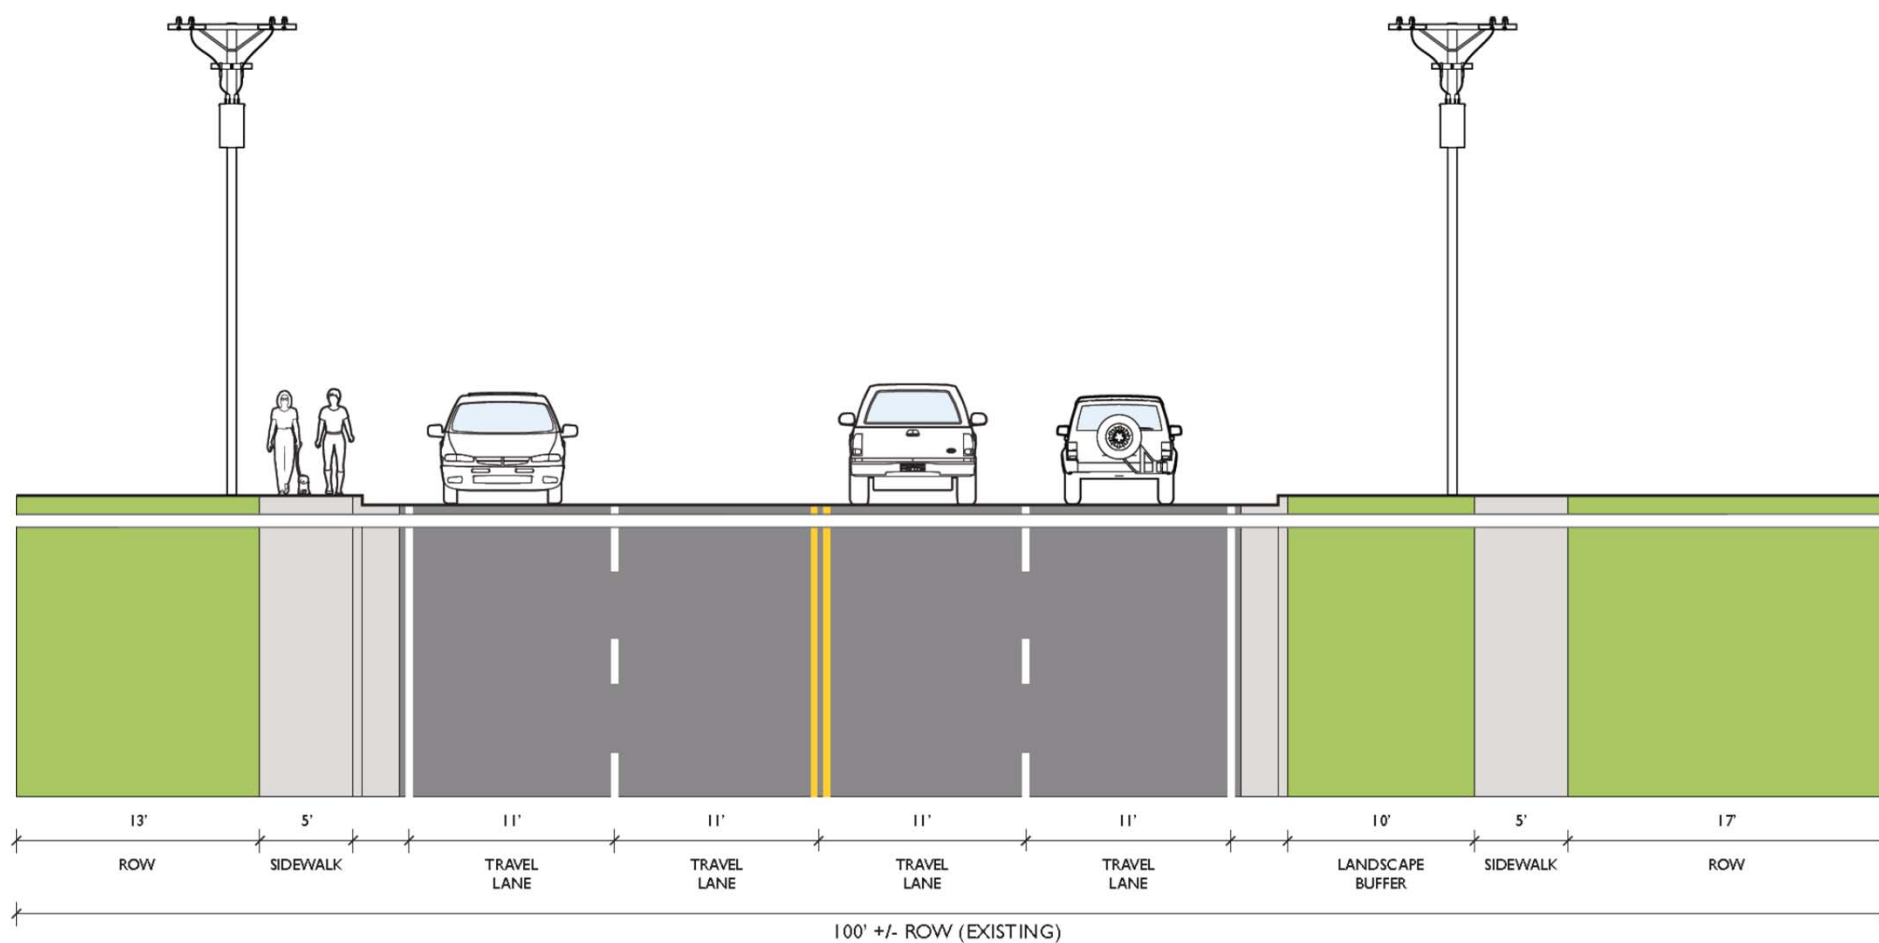

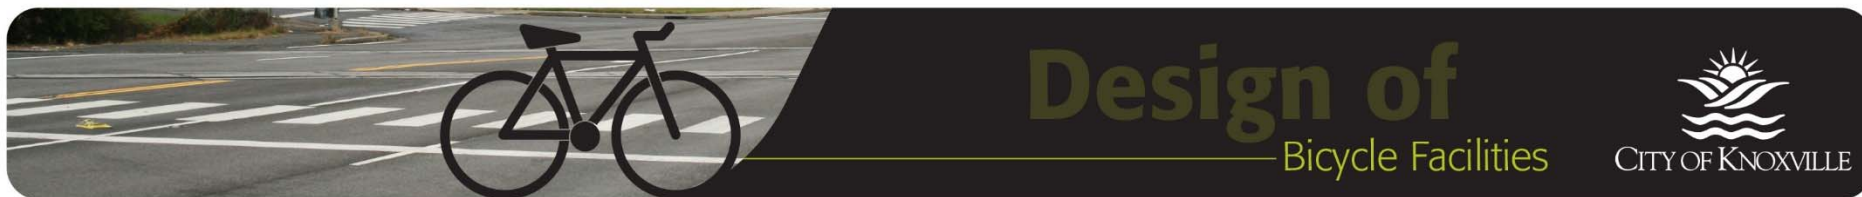


Proposed Cross Section

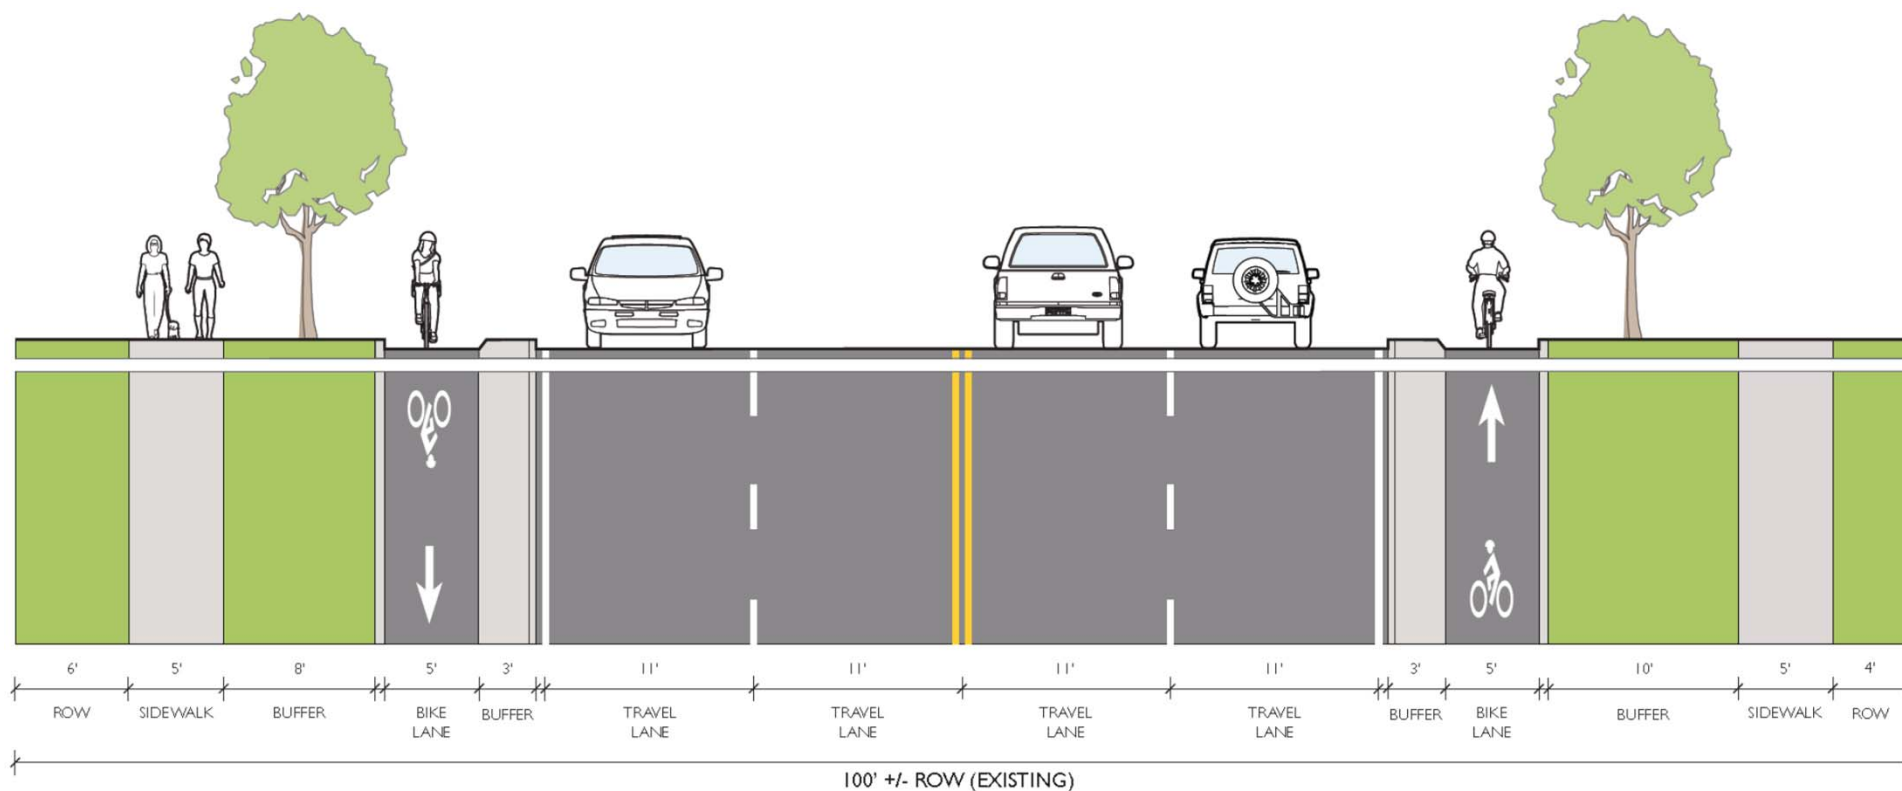

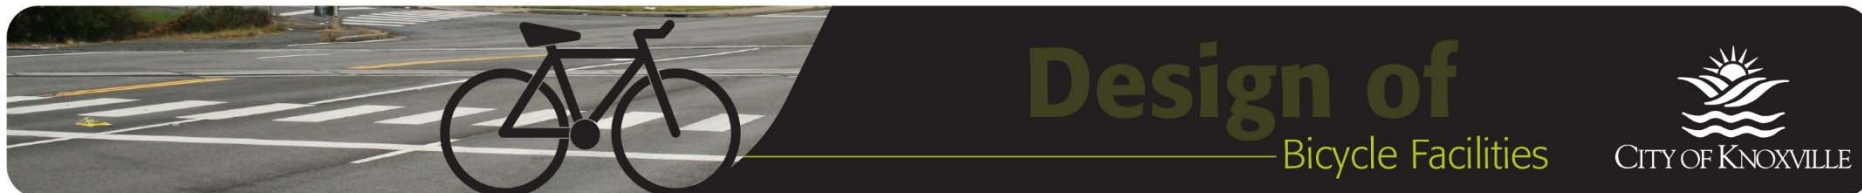



Middlebrook Pike Constrained Area Concept Plan



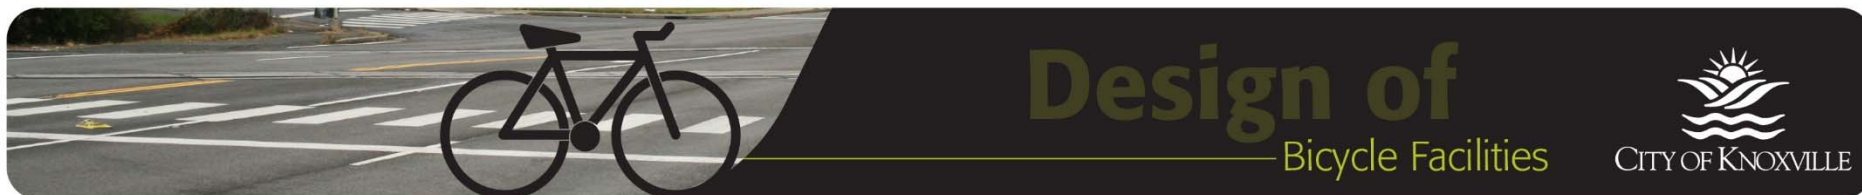


Existing Cross Section under I-40 Bridge

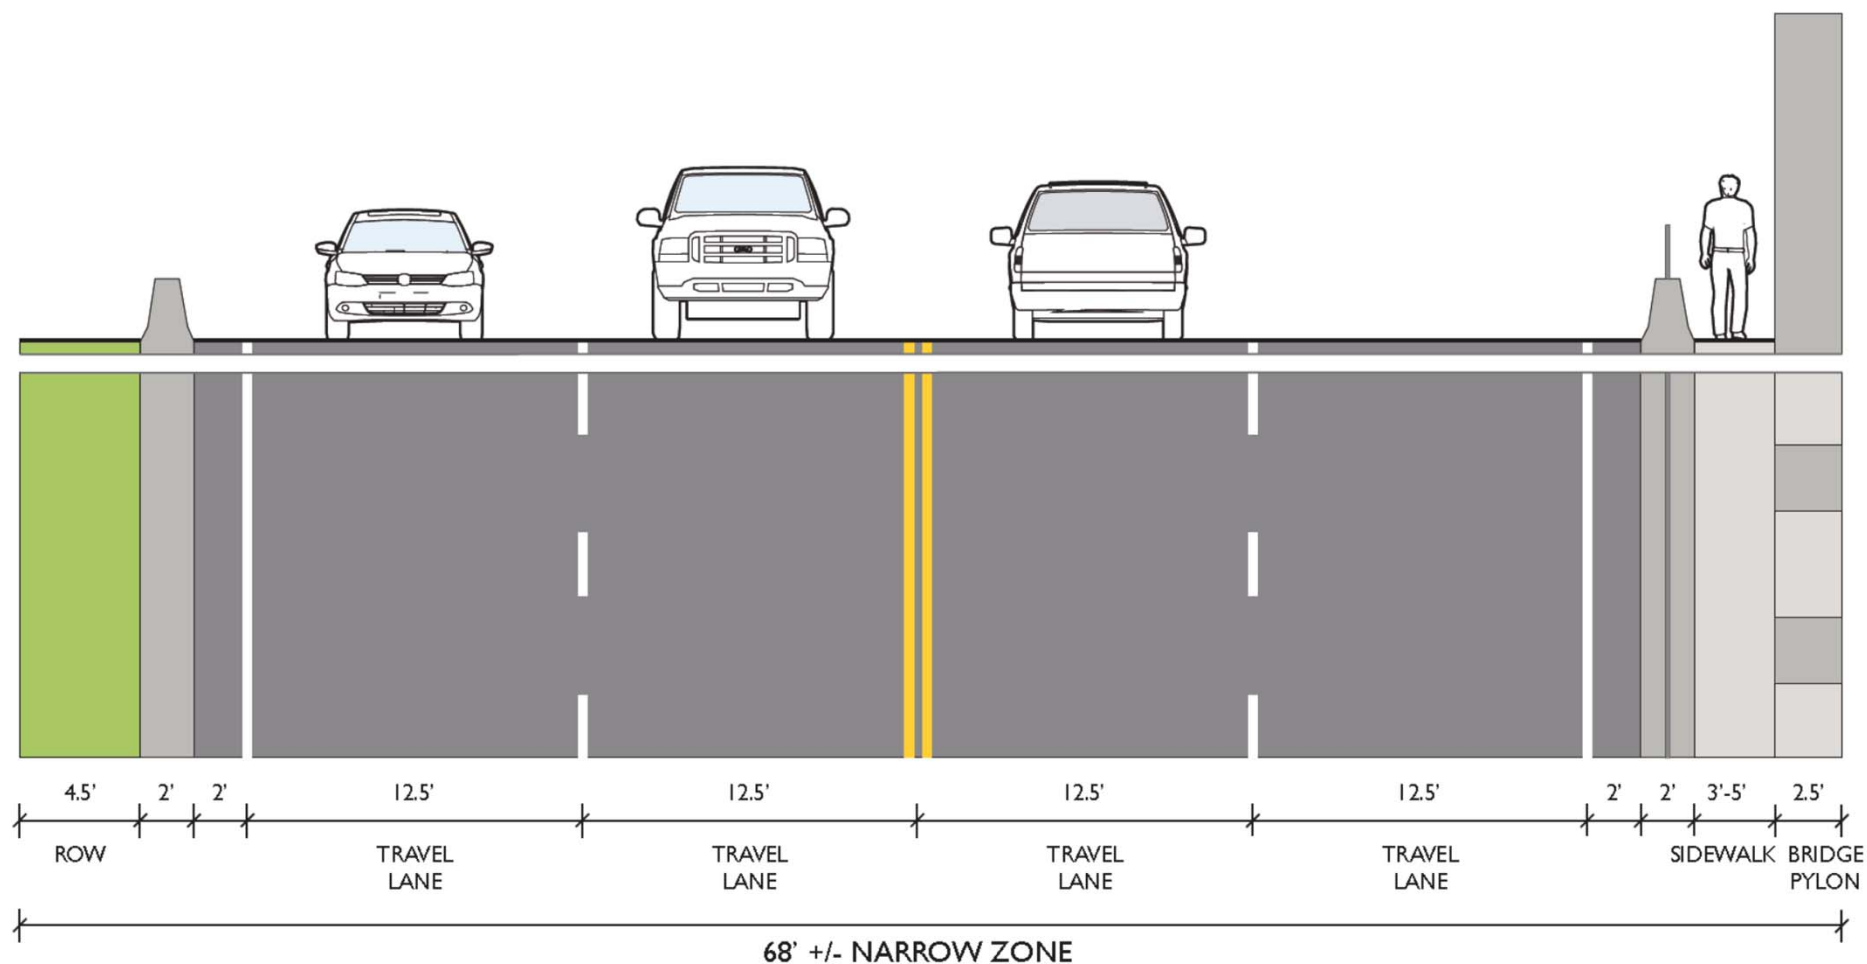

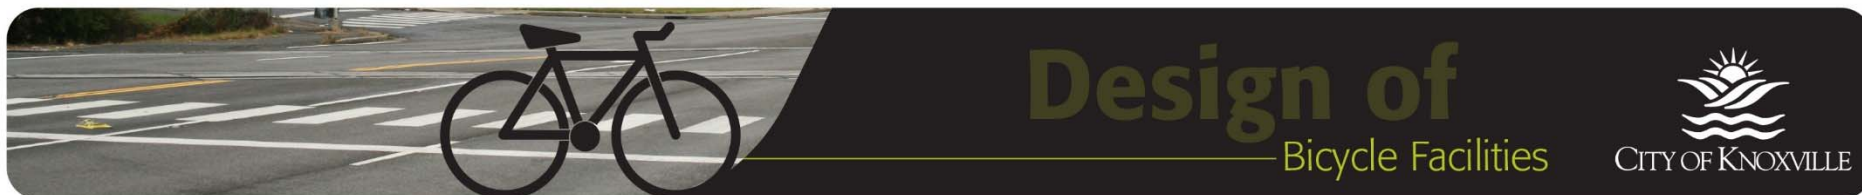

Proposed Cross Section under I-40 St Bridge

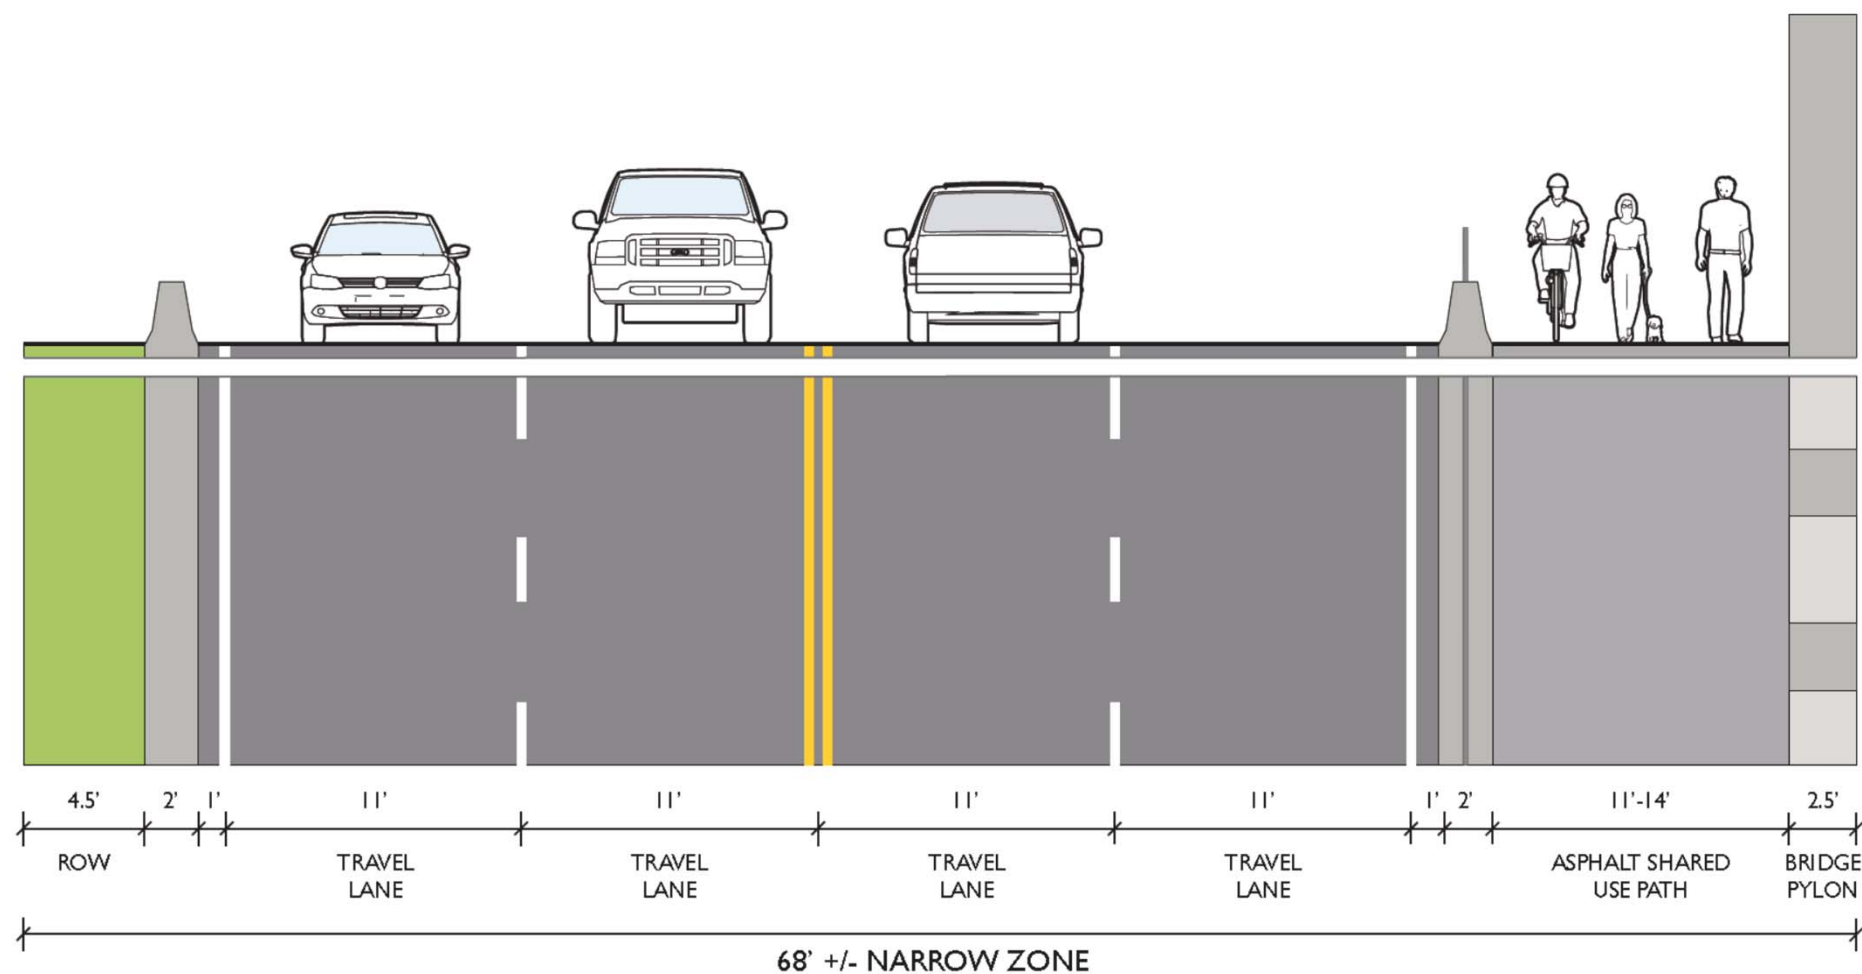




Design of Bicycle Facilities





Existing

Proposed

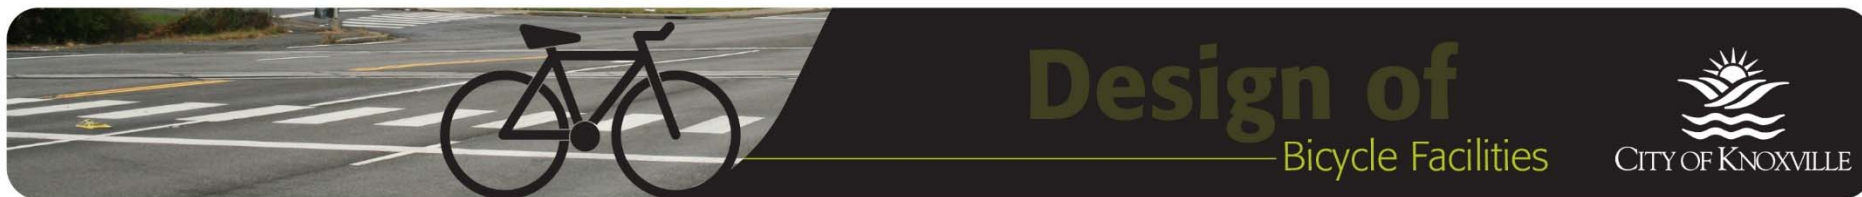


Middlebrook & Western Intersection Concept Plan

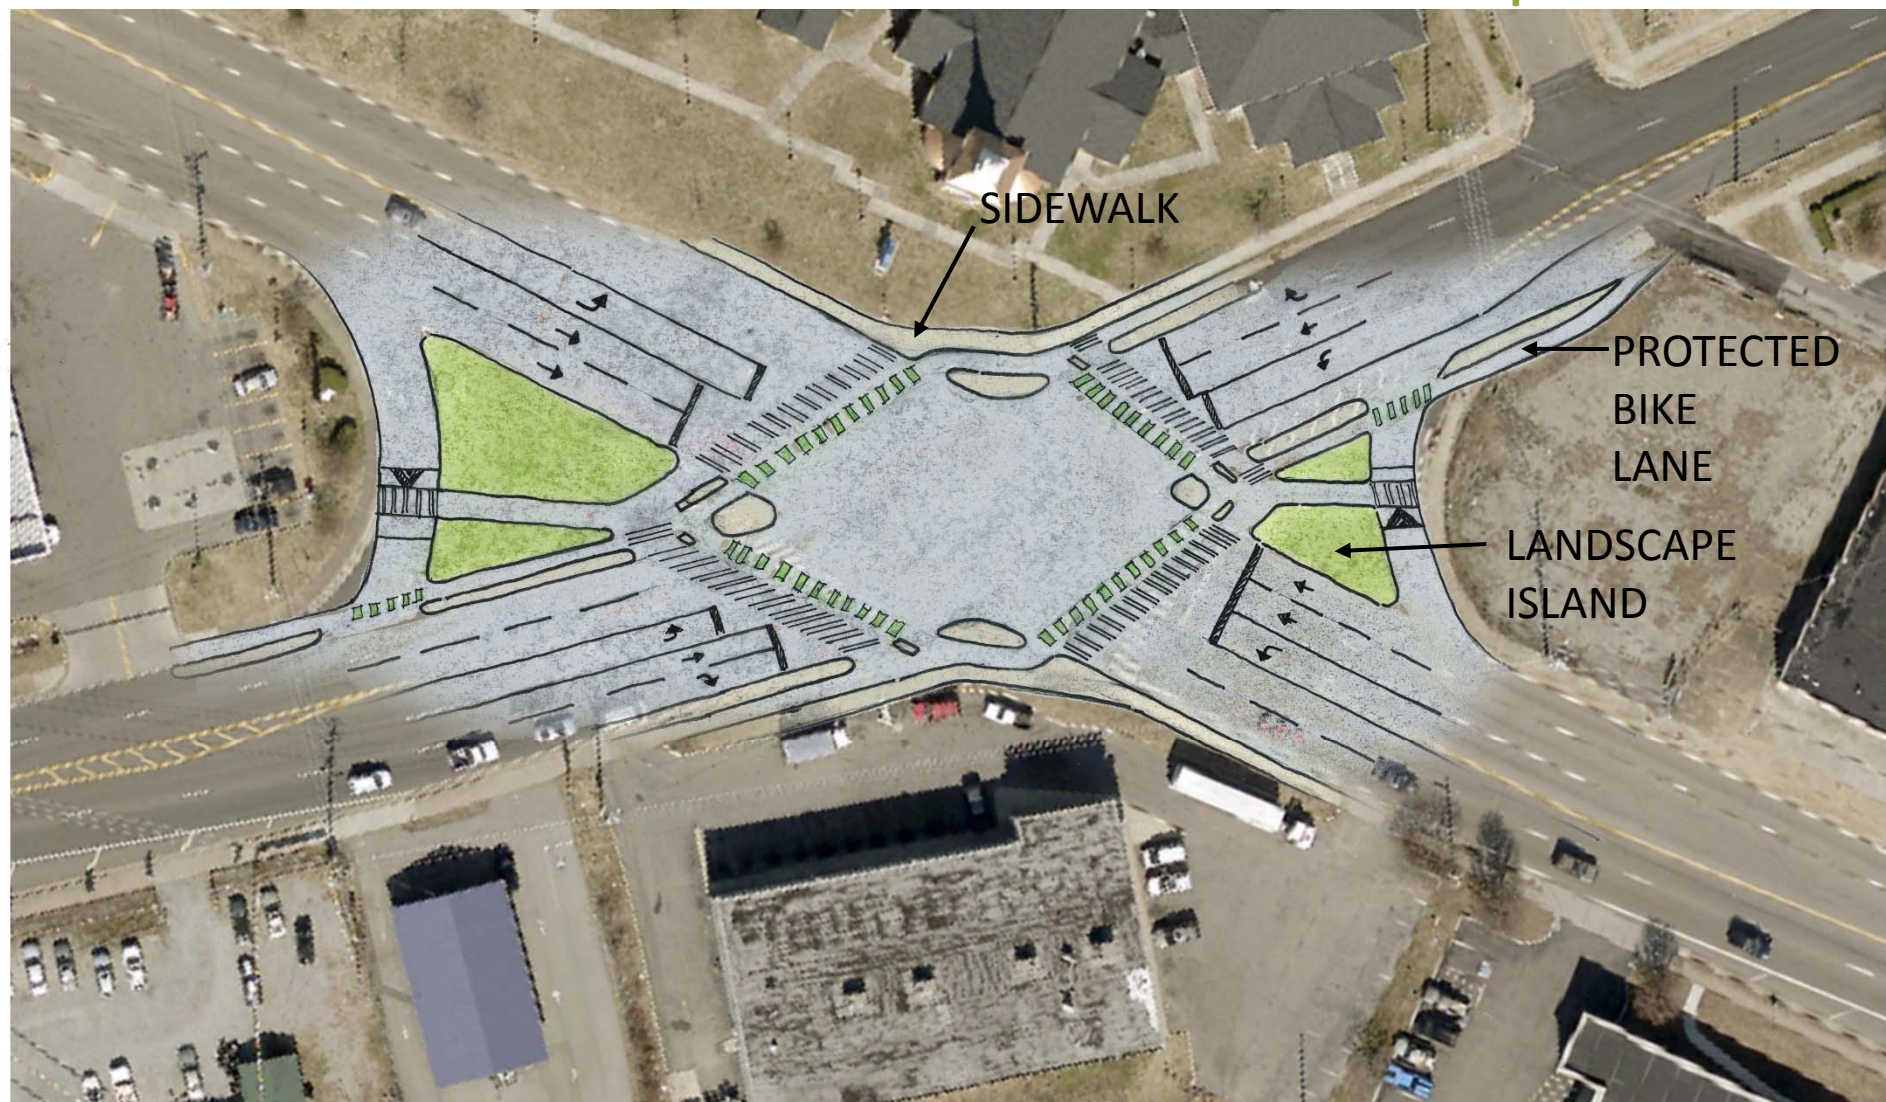

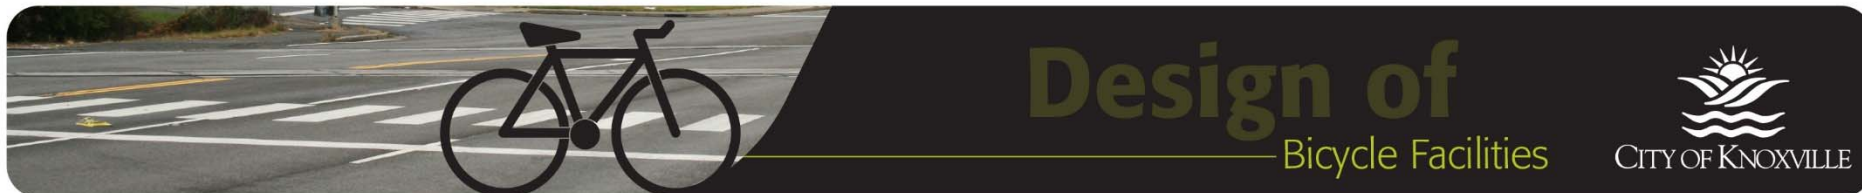


Woodland Avenue



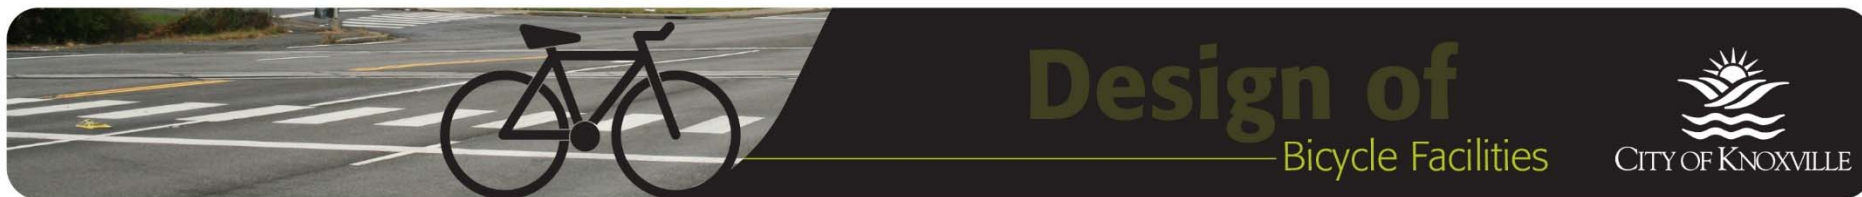


Project Study Area



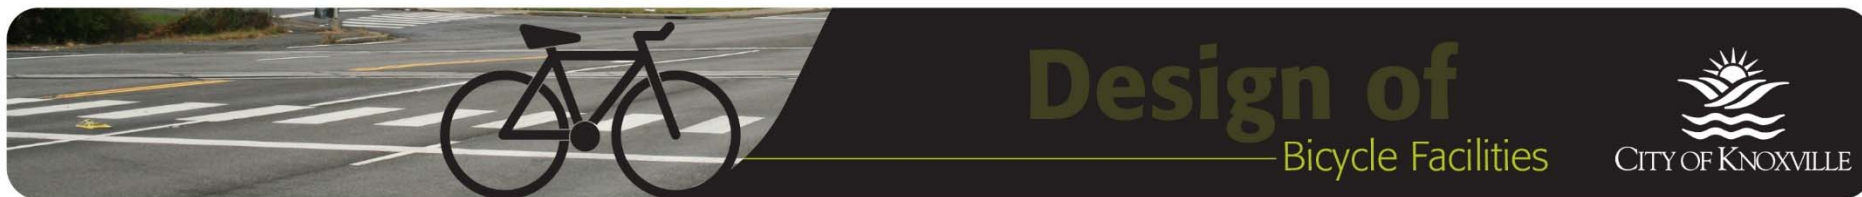



Woodland Concept Plan



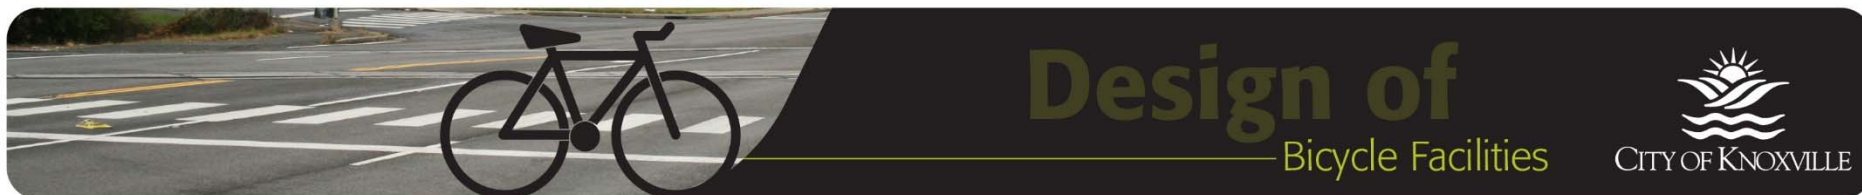



Existing Typical Cross Section

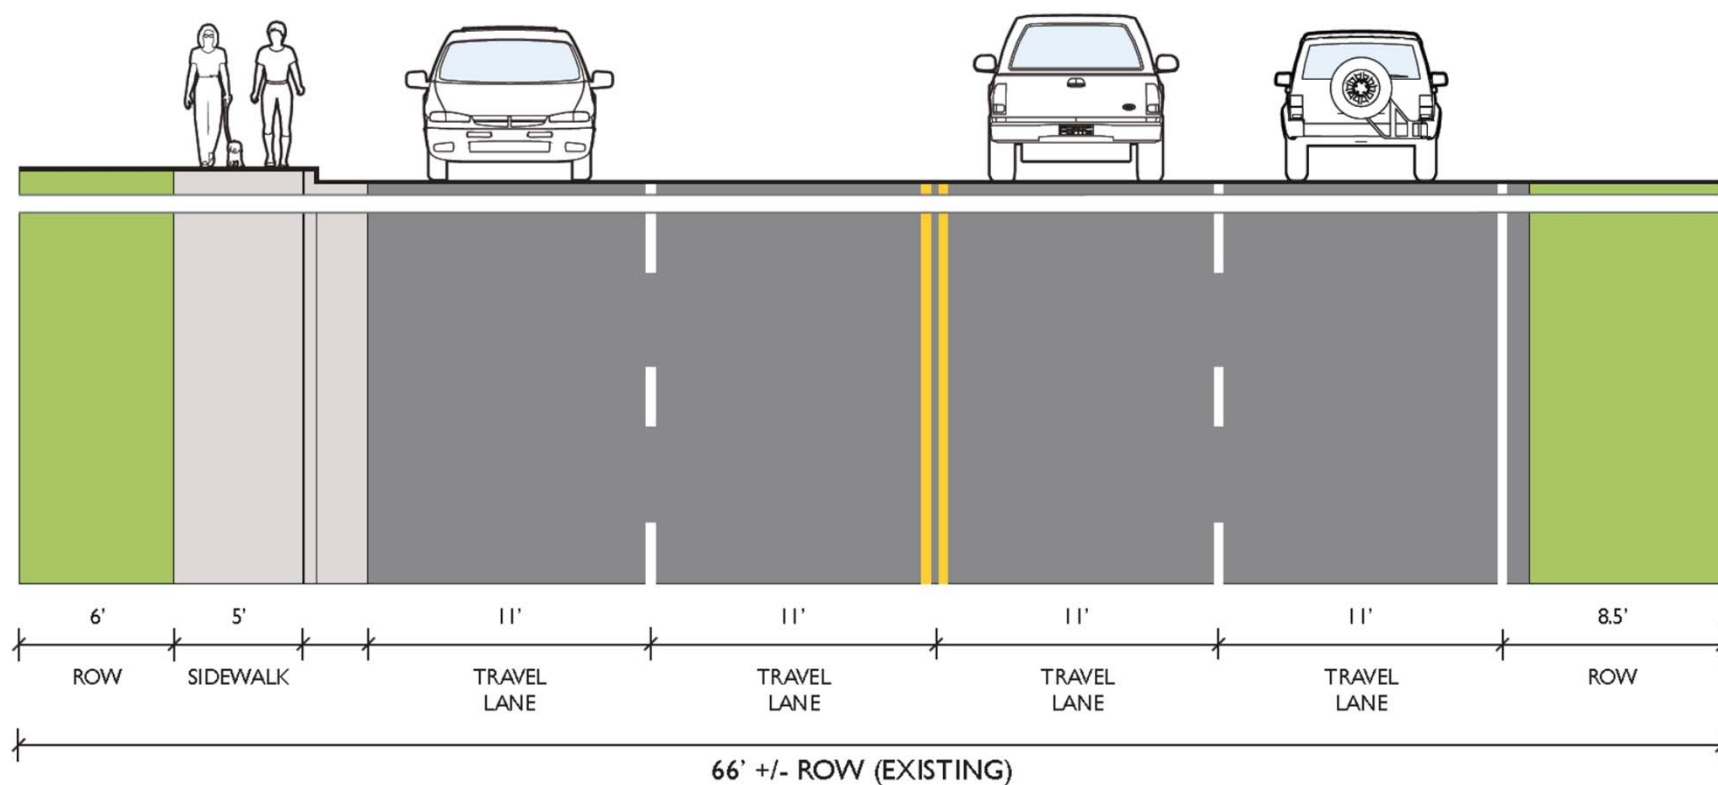

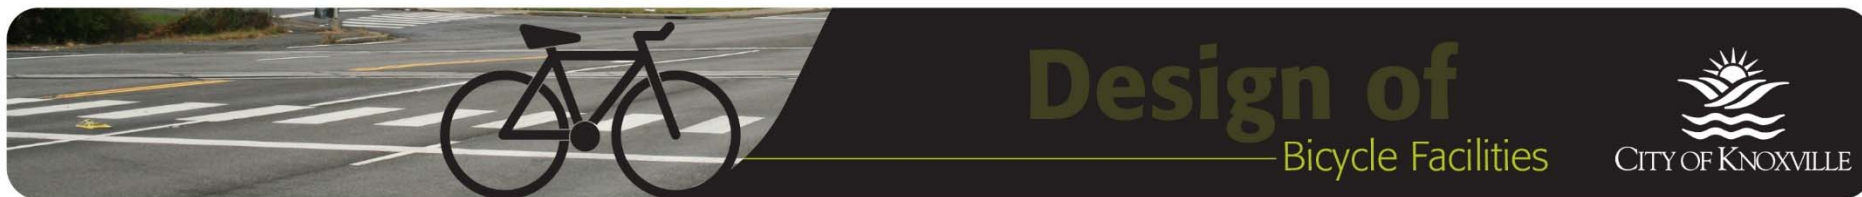



Proposed Cross Section

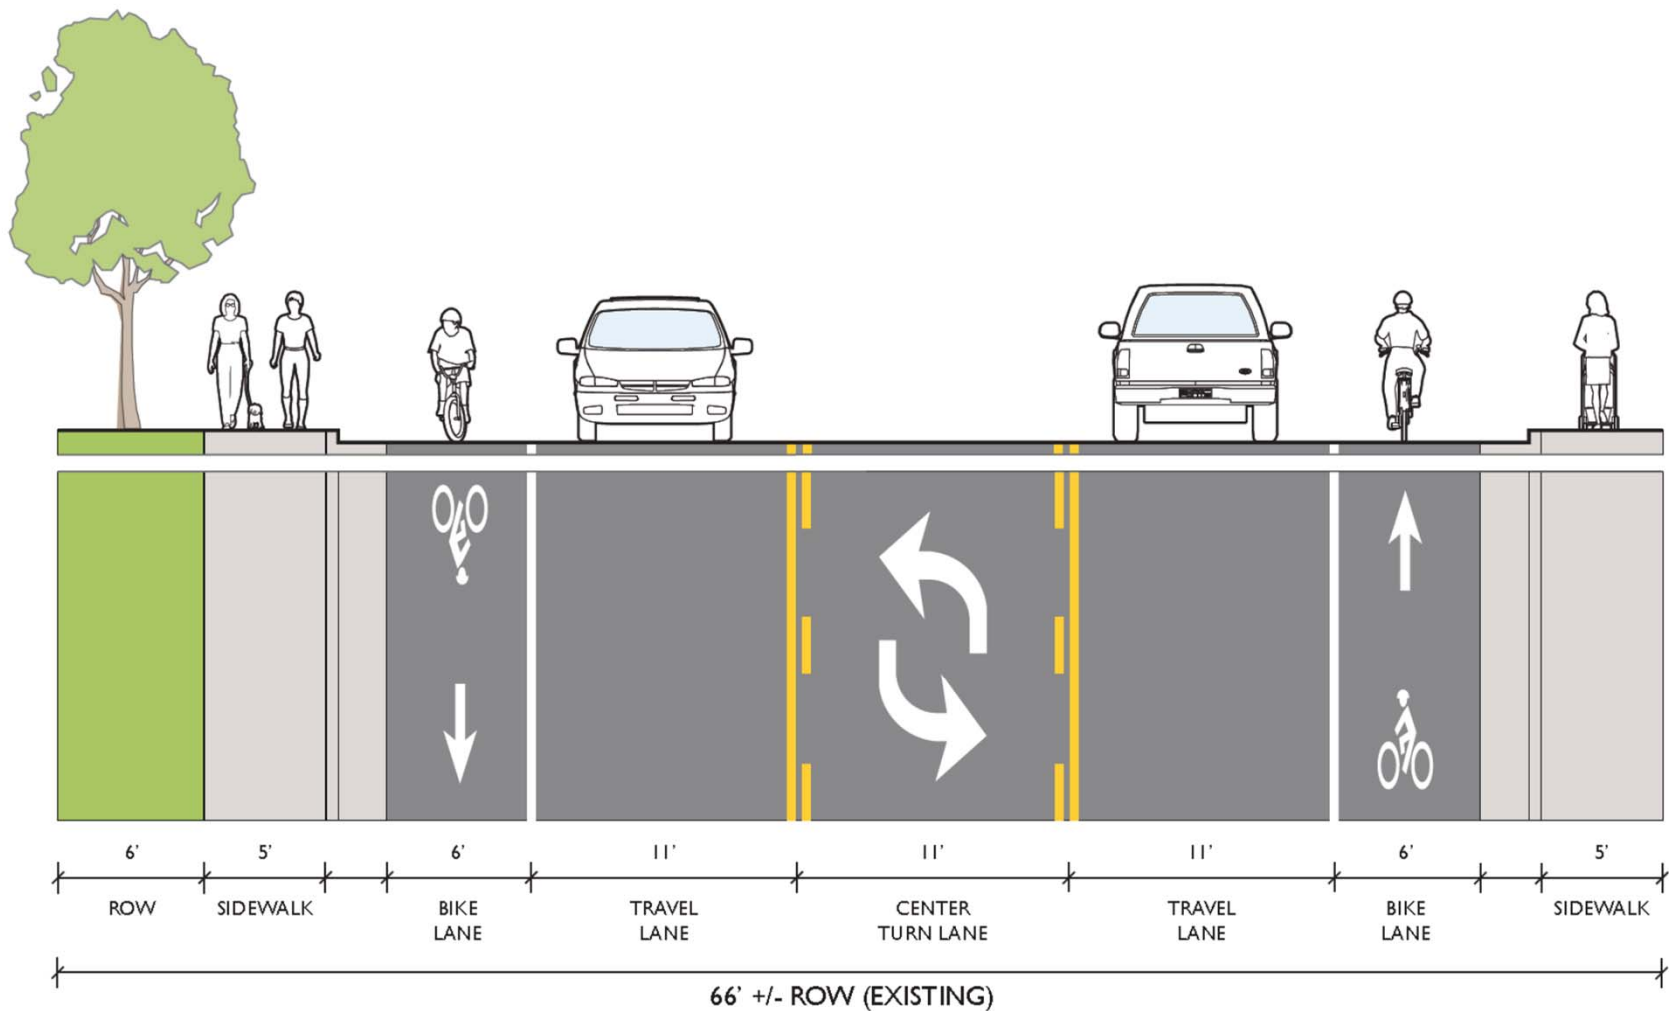

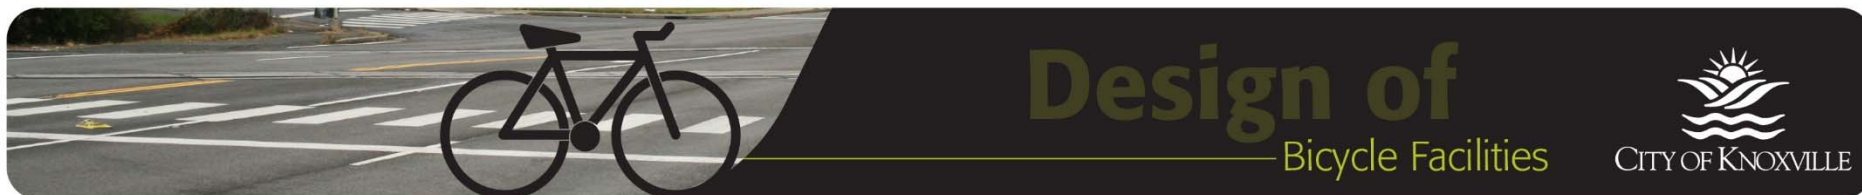


Existing Constrained Cross Section

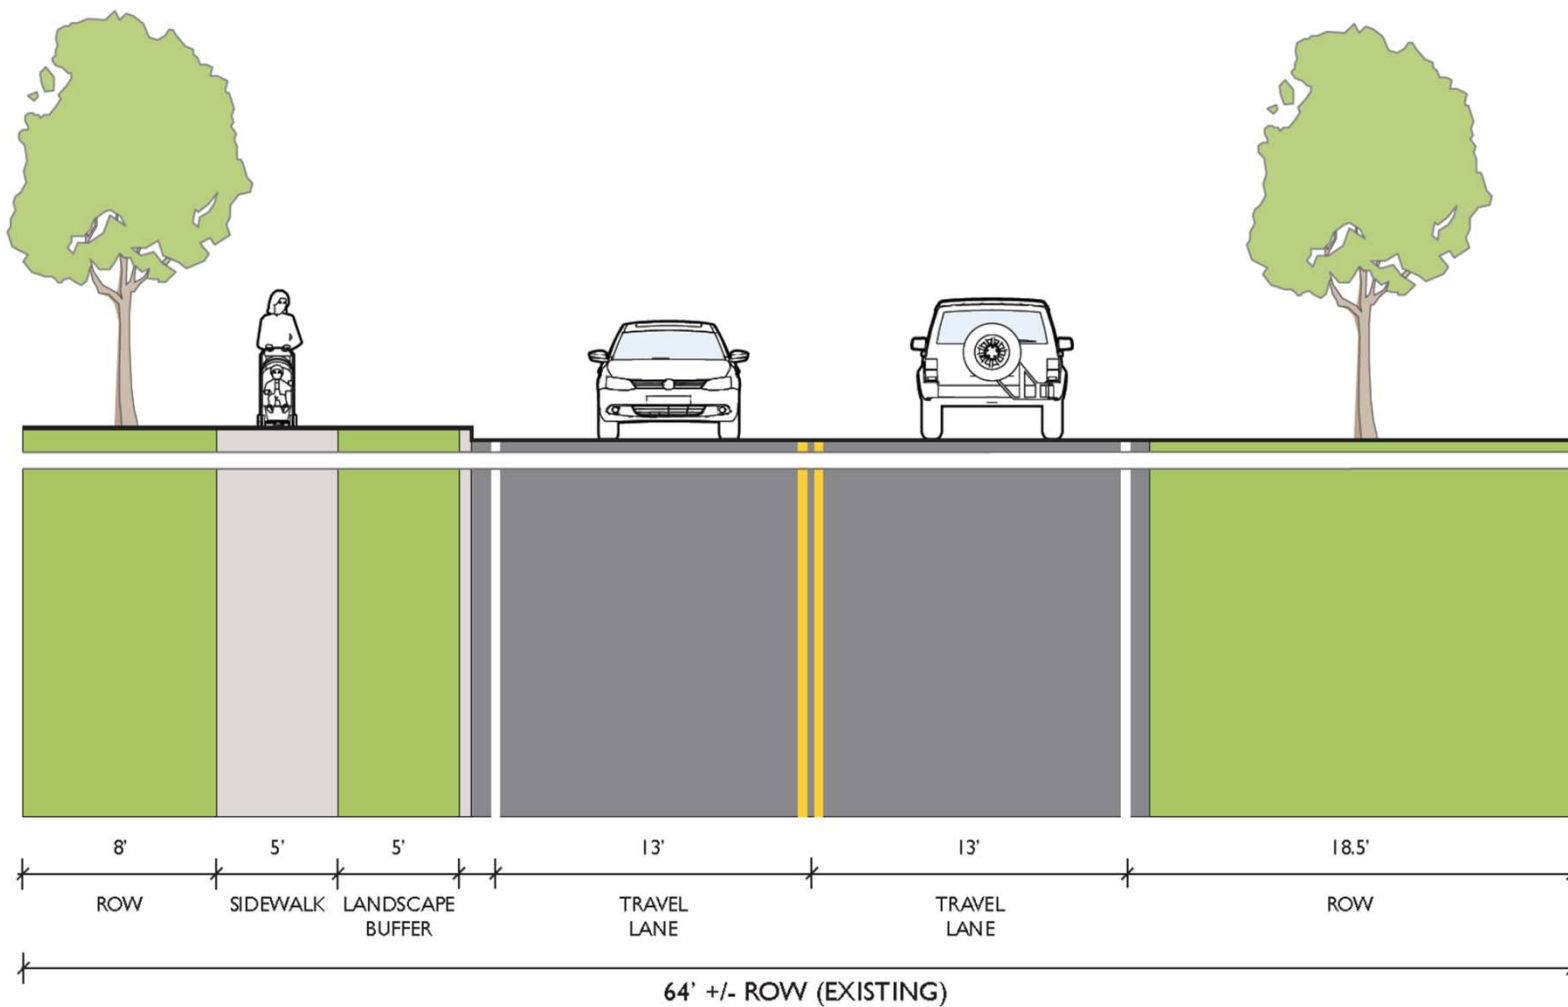

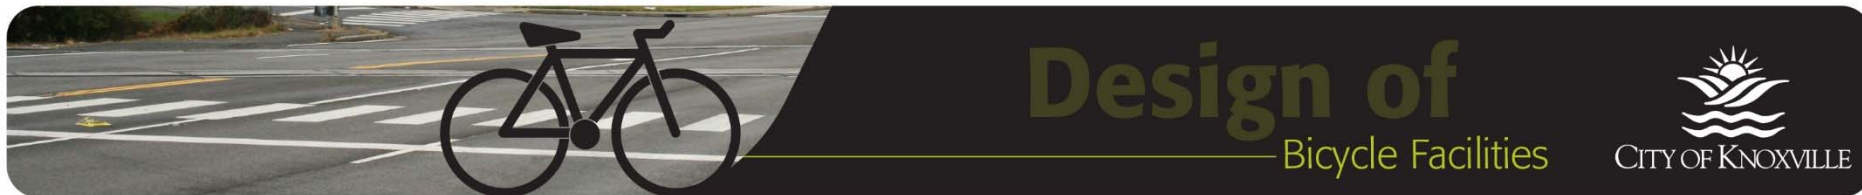

Proposed Constrained Cross Section

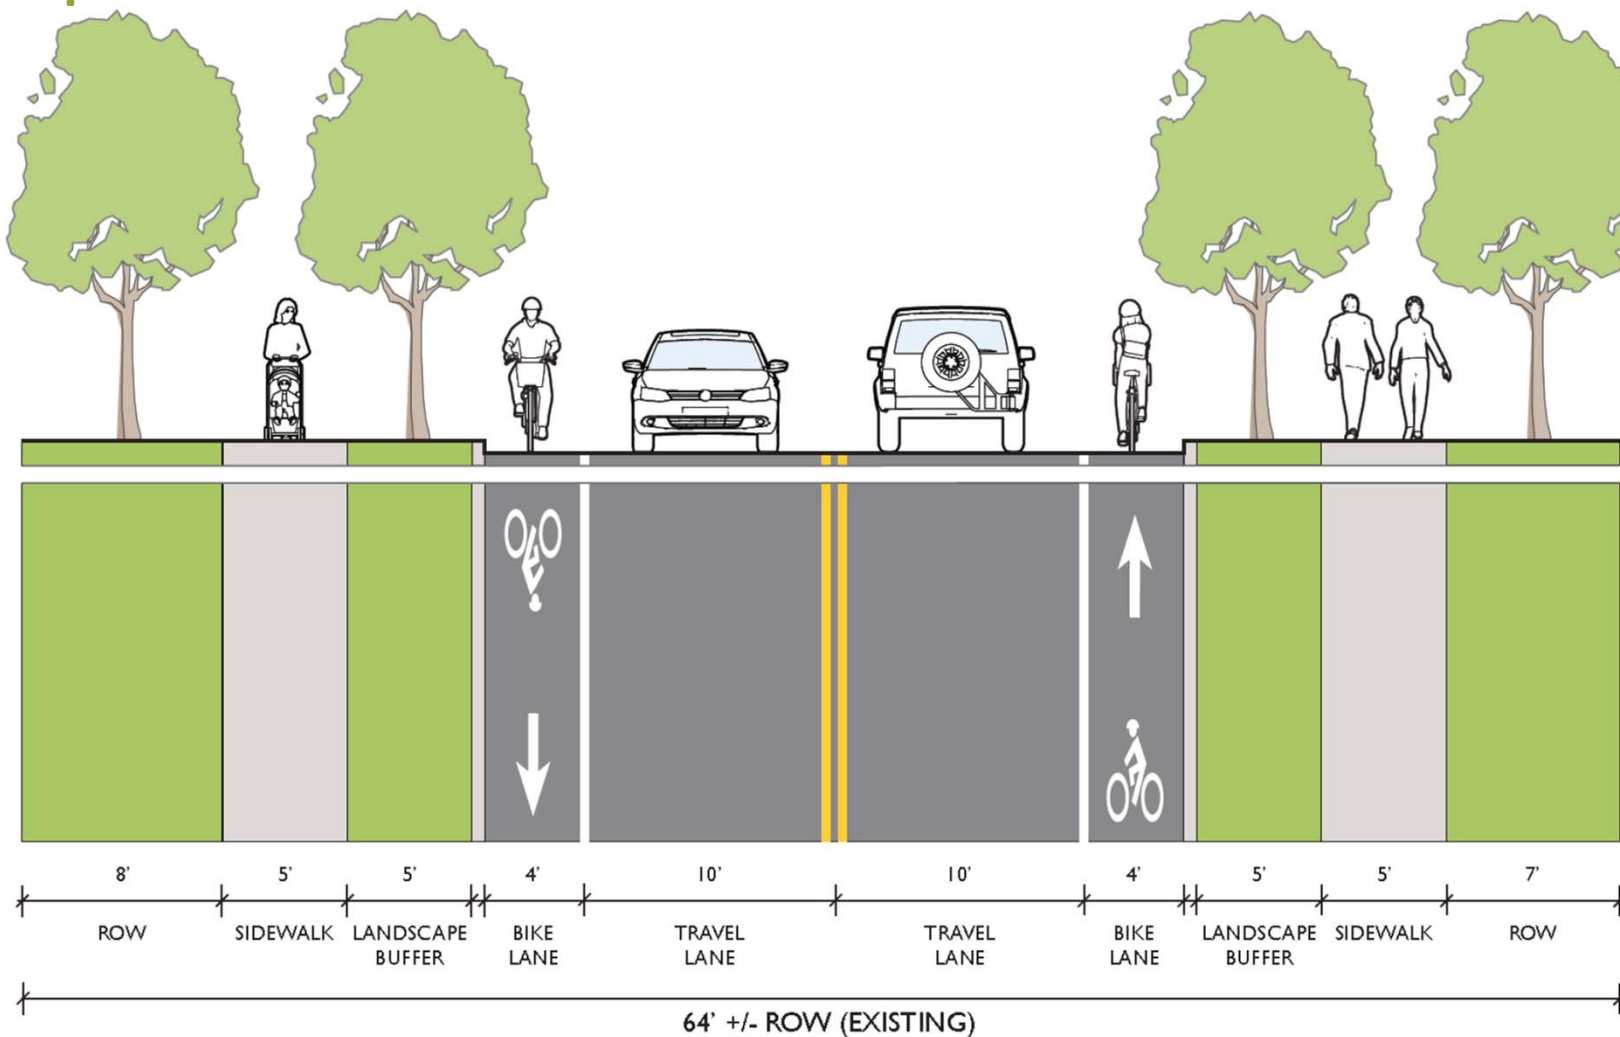




Design of Bicycle Facilities



Existing

Proposed

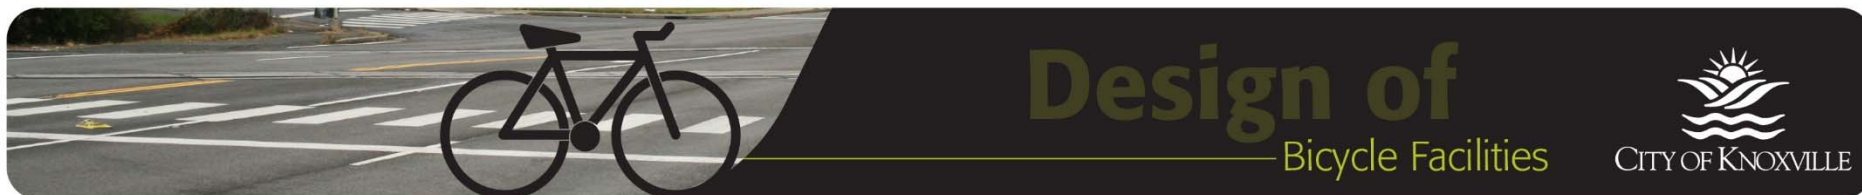

Adair Drive





Design of Bicycle Facilities



Project Study Area





Design of Bicycle Facilities



Adair Concept Plan





Existing

Proposed